


**Appendix A: Figure 18: Typical Water Channel
Crossing Culvert (05004-RES-DRN-DR-PT-001)**

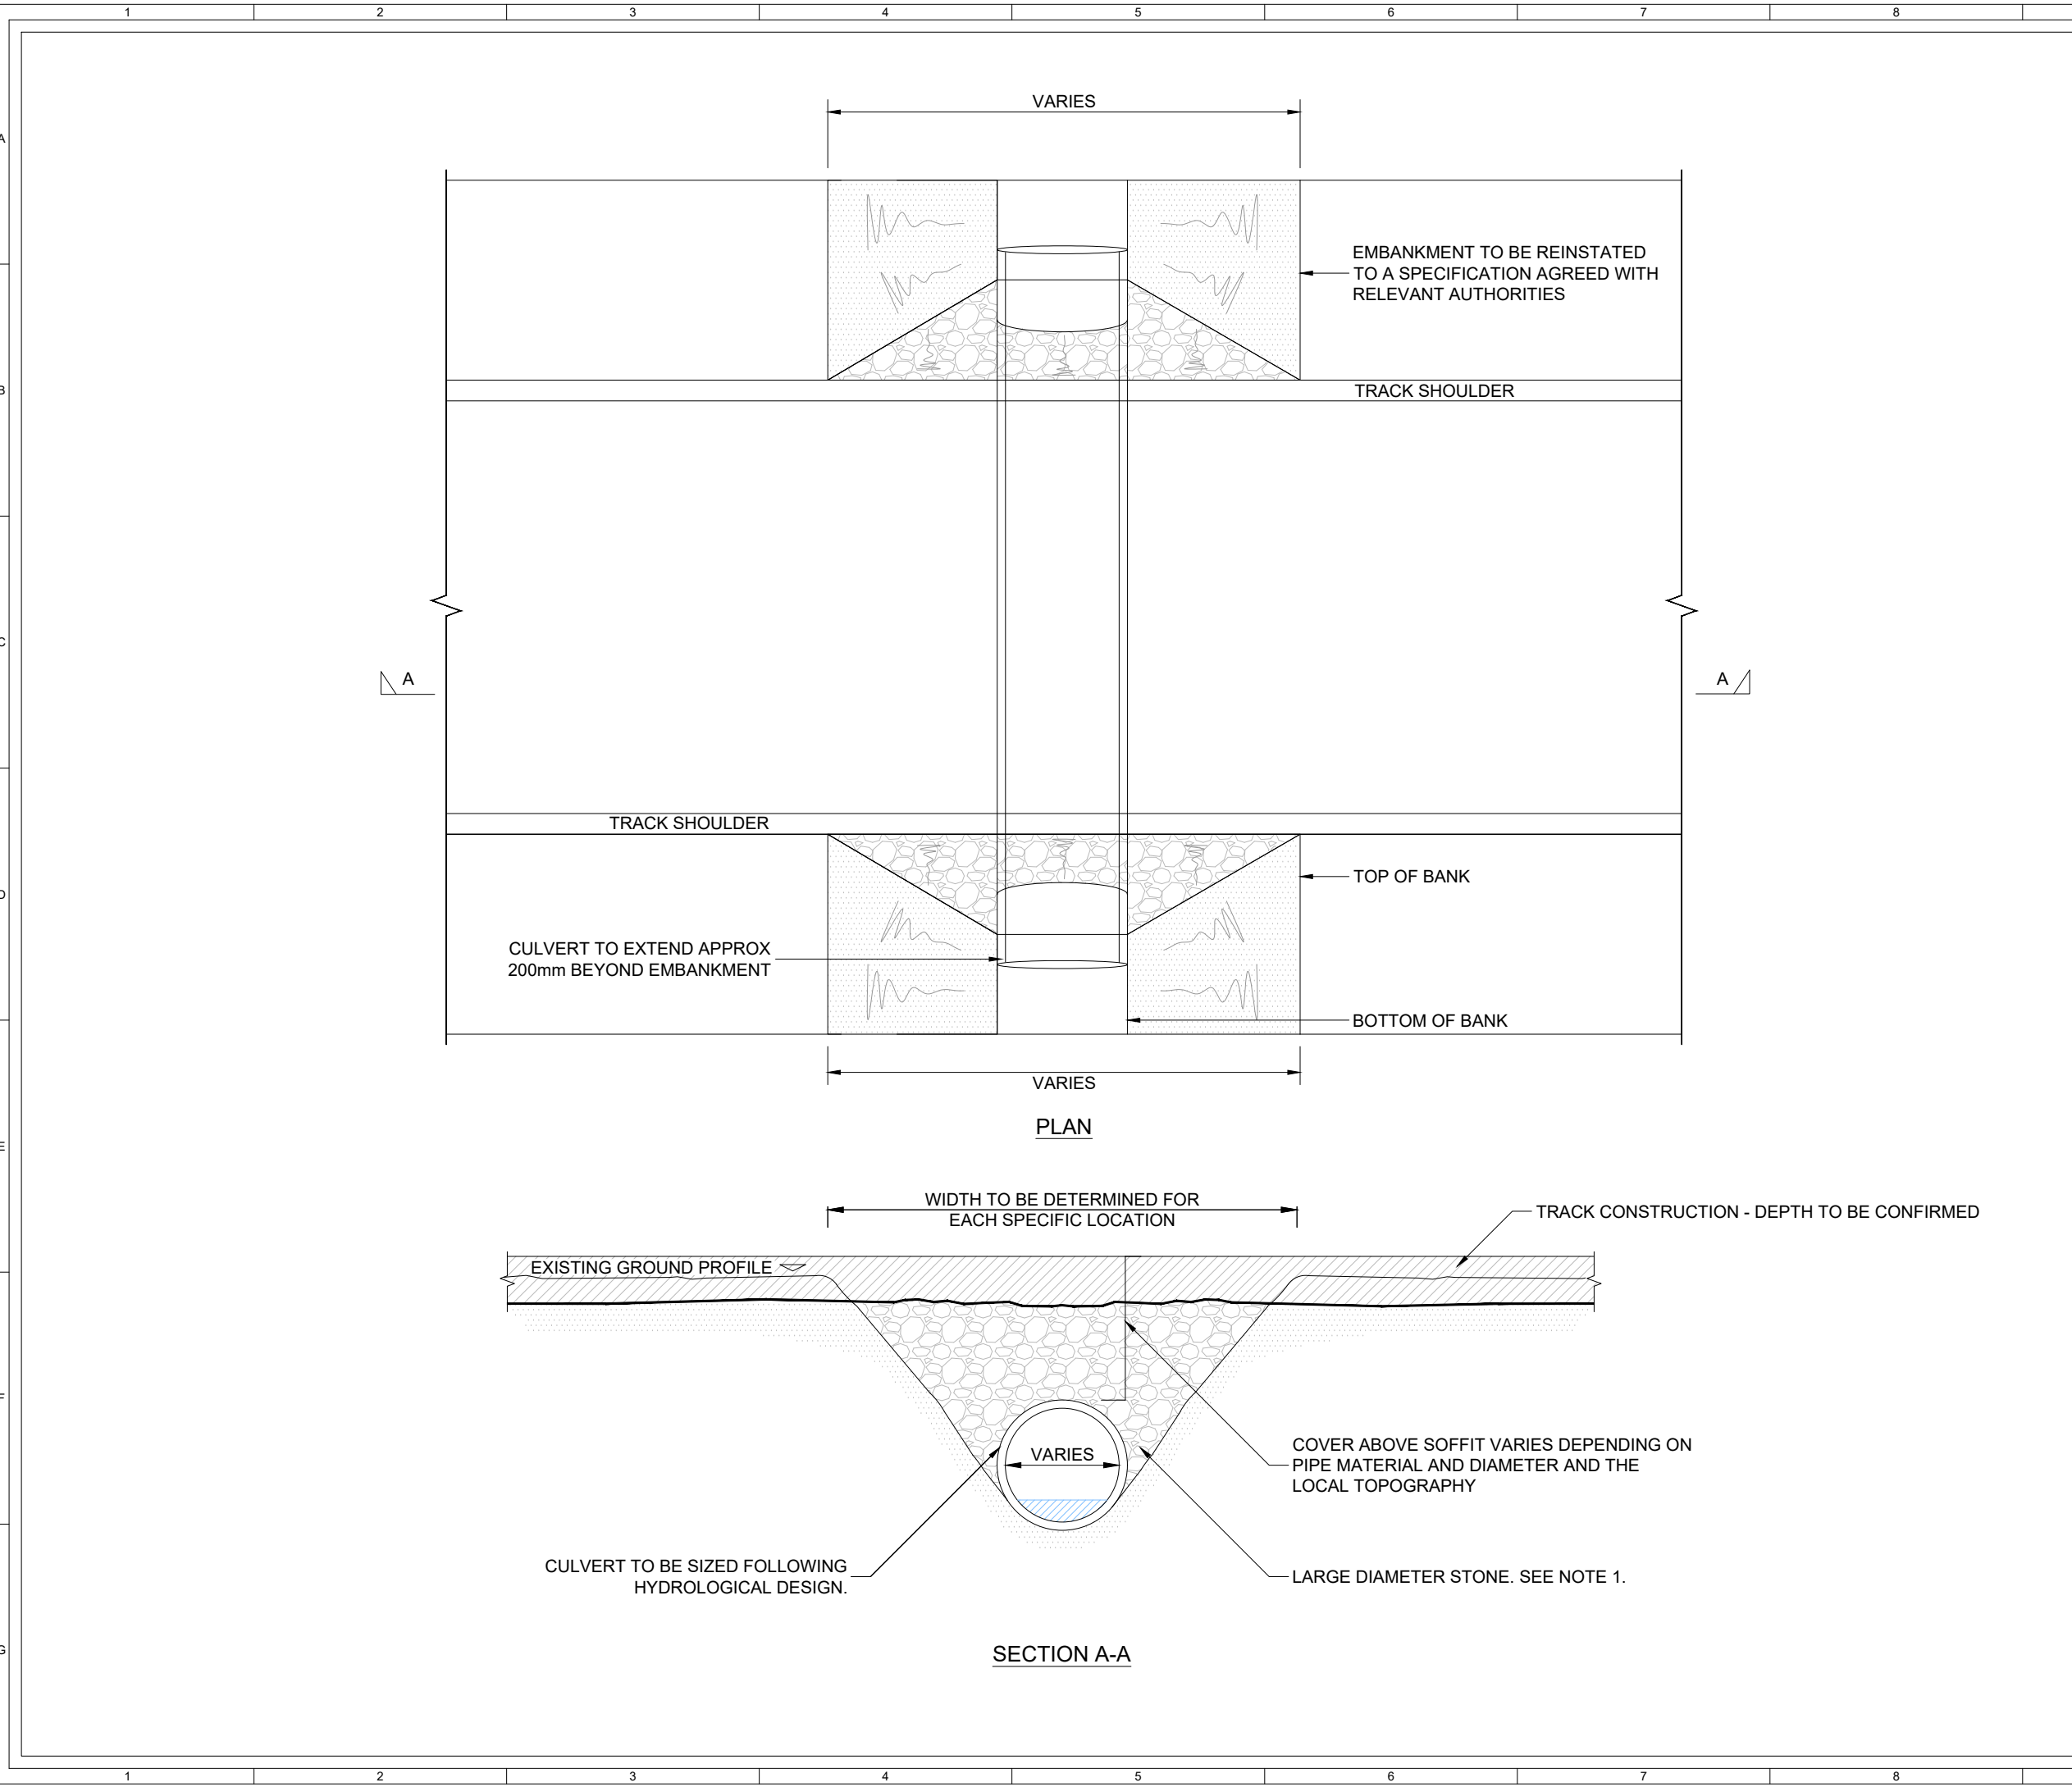

- NOTES:**
1. FINAL SPECIFICATION AND INSTALLATION METHOD TO BE IN ACCORDANCE WITH THE REQUIREMENTS OF THE RELEVANT AUTHORITIES.
 2. CULVERT TYPE AND SIZING TO BE DEFINED DURING DESIGN OF ON-SITE DRAINAGE SYSTEMS.
 3. INFILL MATERIAL TO BE CLEAN CRUSHED ROCK.

1	FG	JM	CC	2024-12-04	First Issue
ISSUE	DRAWN	CHKD	APPD	DATE	REVISION NOTES
PURPOSE PERMITTING					COORDINATES N/A
SCALE 1:75 @A3					DATUM N/A
LAYOUT DRAWING N/A					T-LAYOUT NO N/A
PROJECT TITLE LEAFORD SOLAR					
DRAWING TITLE FIGURE 18 TYPICAL WATER CHANNEL CROSSING CULVERT					
RES DRAWING NUMBER 05004-RES-DRN-DR-PT-001					REV 1
THIS DRAWING IS THE PROPERTY OF RENEWABLE ENERGY SYSTEMS LIMITED AND NO REPRODUCTION MAY BE MADE IN WHOLE OR IN PART WITHOUT PERMISSION					
					BEAUFORT COURT, EGG FARM LANE, KINGS LANGLEY, HERTS WD4 8LR. UK TEL +44 (0) 1923 299200 WWW.RES-GROUP.COM