

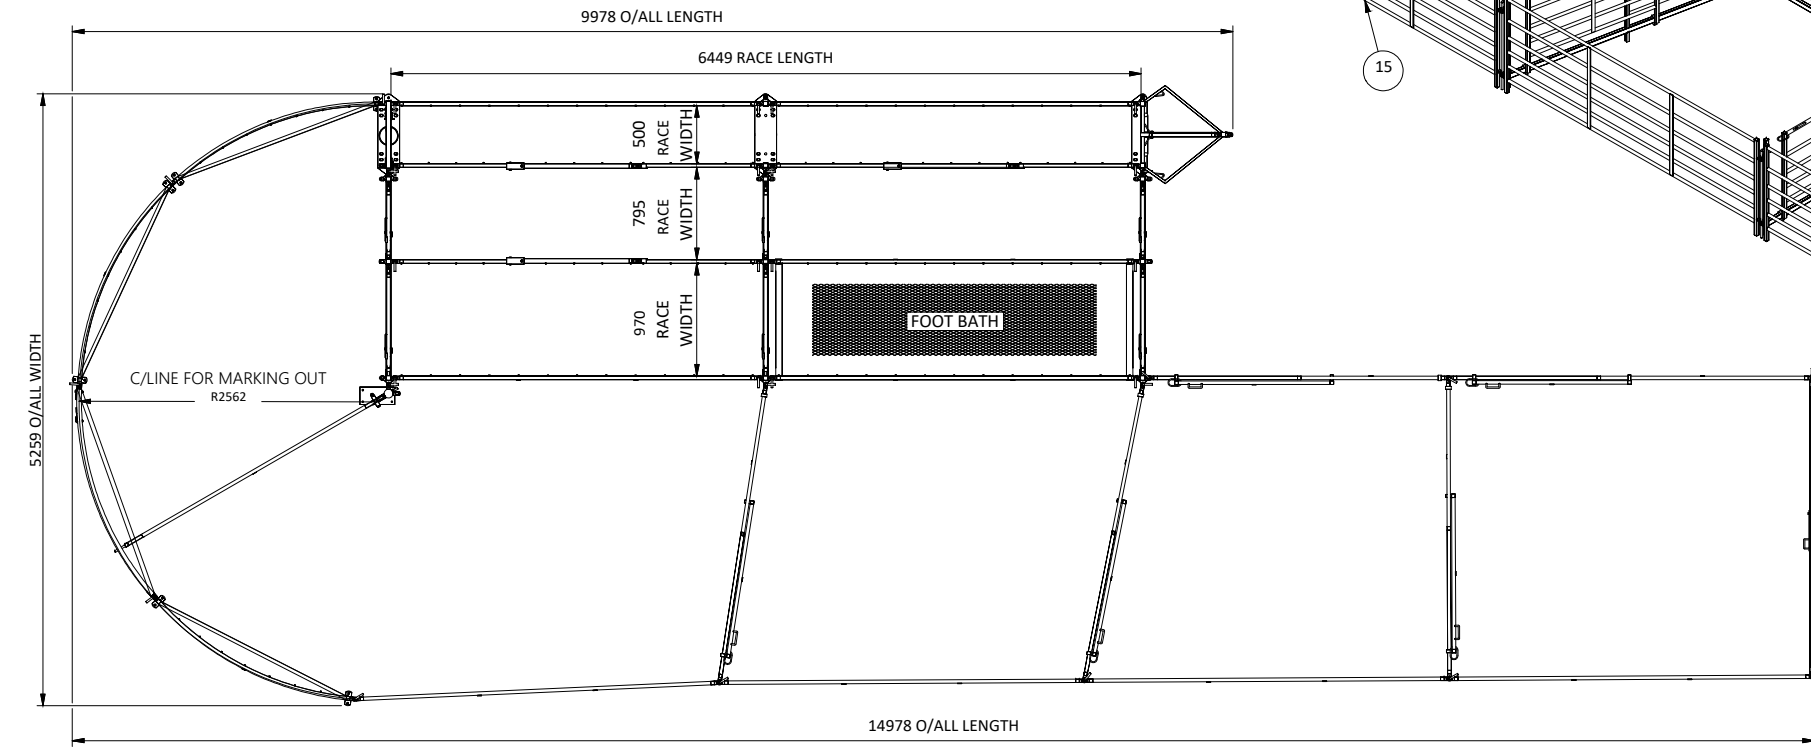


ITEM No.	DESCRIPTION	QTY.
1	3050L SHEETED SHEDDING HURDLE	3
2	1930L RADIUS 100H 3R SHT GATE IN FRAME	1
3	1870L RADIUS SHEETED HURDLE	3
4	3050L 4 RAIL SHEETED SHEEP HURDLE	5
5	76 O/D H/POST C/W B/PLATEPIVOT & LUGS	1
6	CLAMP ON SHEET LUG T/S 40x40 SHS	2
7	570mm WIDE RACE JOINER GALV	1
8	570W x 730L 2WAY DRAFTING STOP GATE	1
9	LIFT & SWING GUILLOTINE GATE ASSEMBLY	1
10	2555L 6R SWING AND SLIDE GATE	1
11	1750L ANYHAND DUAL RAILED GATE IN FRAME	13
12	2500L PAIR 6 RAIL GATES IN FRAME	1
13	3050L SLIGING GATE HURDLE	1
14	2500L SLIDING GATE HUDRLE	4
15	3048mm 6 RAIL SHEEP HURLDE GALV	4
16	915L 16DIA COUPLING BAR	34
17	3080L x 1030W STAND IN FOOTBATH	1

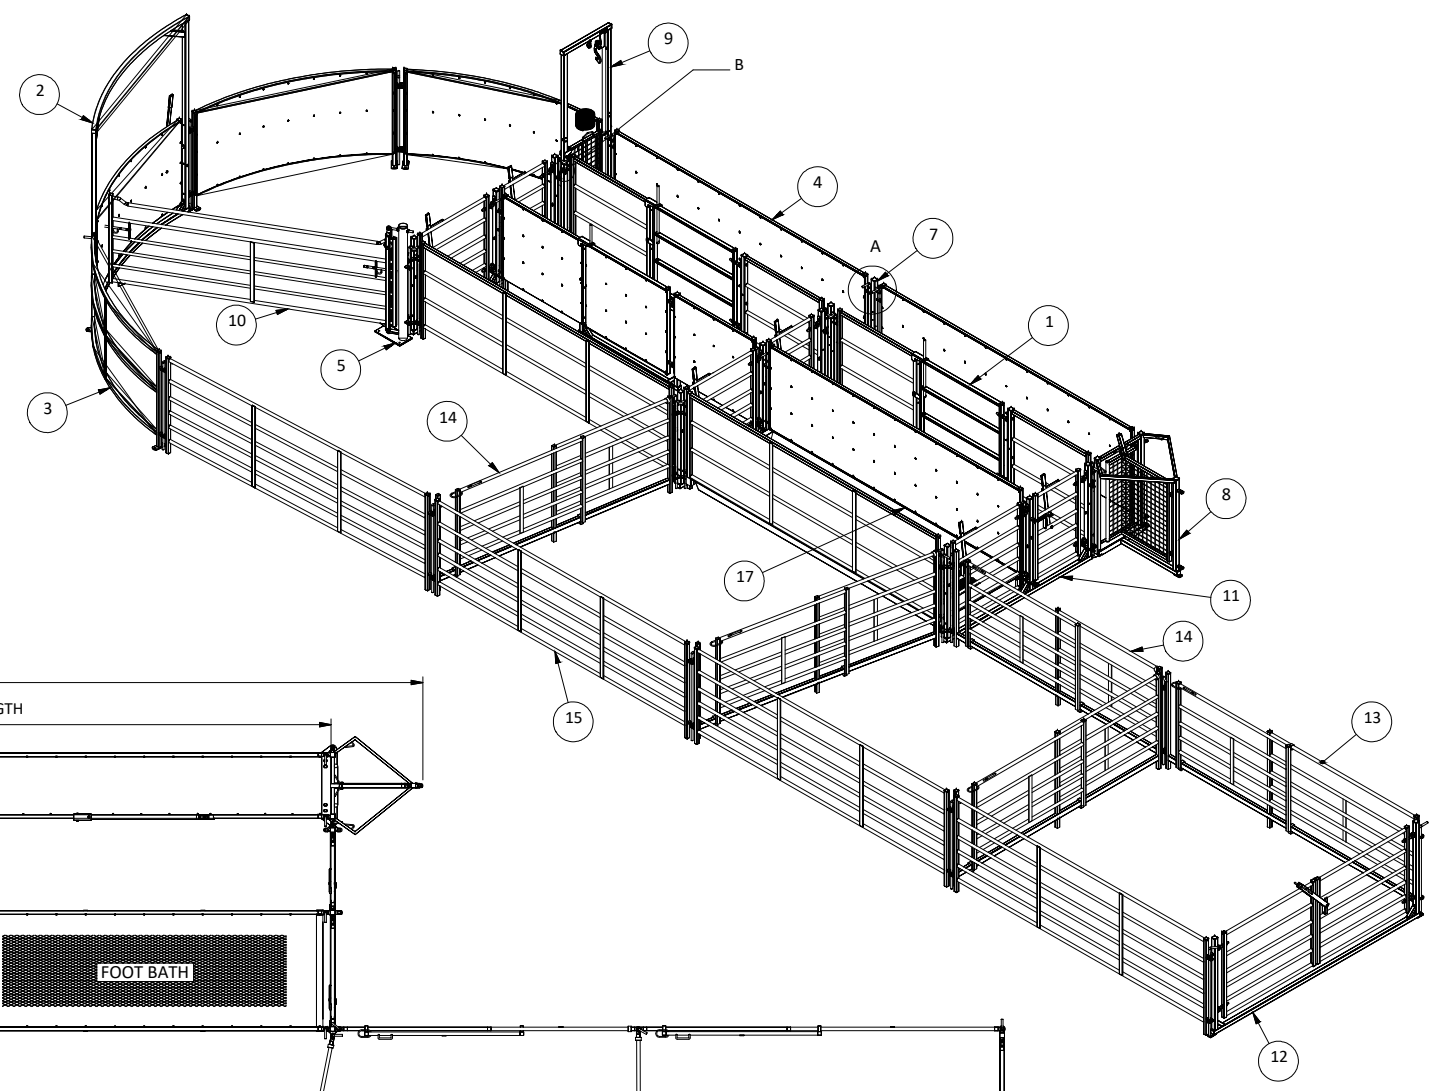


DETAIL A  
SCALE 1 : 20

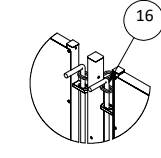

COUPLING RODS TO BE USED FOR FIXING TO ADJACENT HURDLES/POSTS ETC

DETAIL B  
SCALE 1 : 5

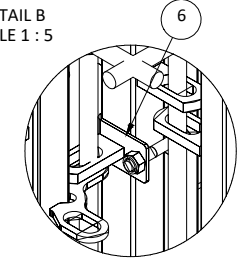

2 No. CLAMP ON SHEEP LUGS REQUIRE FITTING TO GUILLOTINE GATE

NOTES:

1	FG	MK	CC	2023-10-23	First Issue
ISSUE	DRAWN	CHKD	APPD	DATE	REVISION NOTES
PURPOSE					COORDINATES
PERMITTING					
SCALE				1:65 @A3	DATUM
LAYOUT DRAWING				N/A	T-LAYOUT NO
PROJECT TITLE				LEAFORD SOLAR	
DRAWING TITLE					
FIGURE 18					
SHEEP HANDLING FACILITY					
RES DRAWING NUMBER					REV
05004-RES-PRO-DR-PT-001					1
THIS DRAWING IS THE PROPERTY OF RENEWABLE ENERGY SYSTEMS LIMITED AND NO REPRODUCTION MAY BE MADE IN WHOLE OR IN PART WITHOUT PERMISSION					



BEAUFORT COURT,  
EGG FARM LANE,  
KINGS LANGLEY,  
HERTS WD4 8LR. UK  
TEL +44 (0) 1923 299200  
WWW.RES-GROUP.COM