



## **Appendix A: Site Layout Plan**

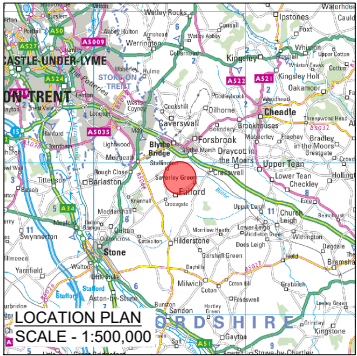

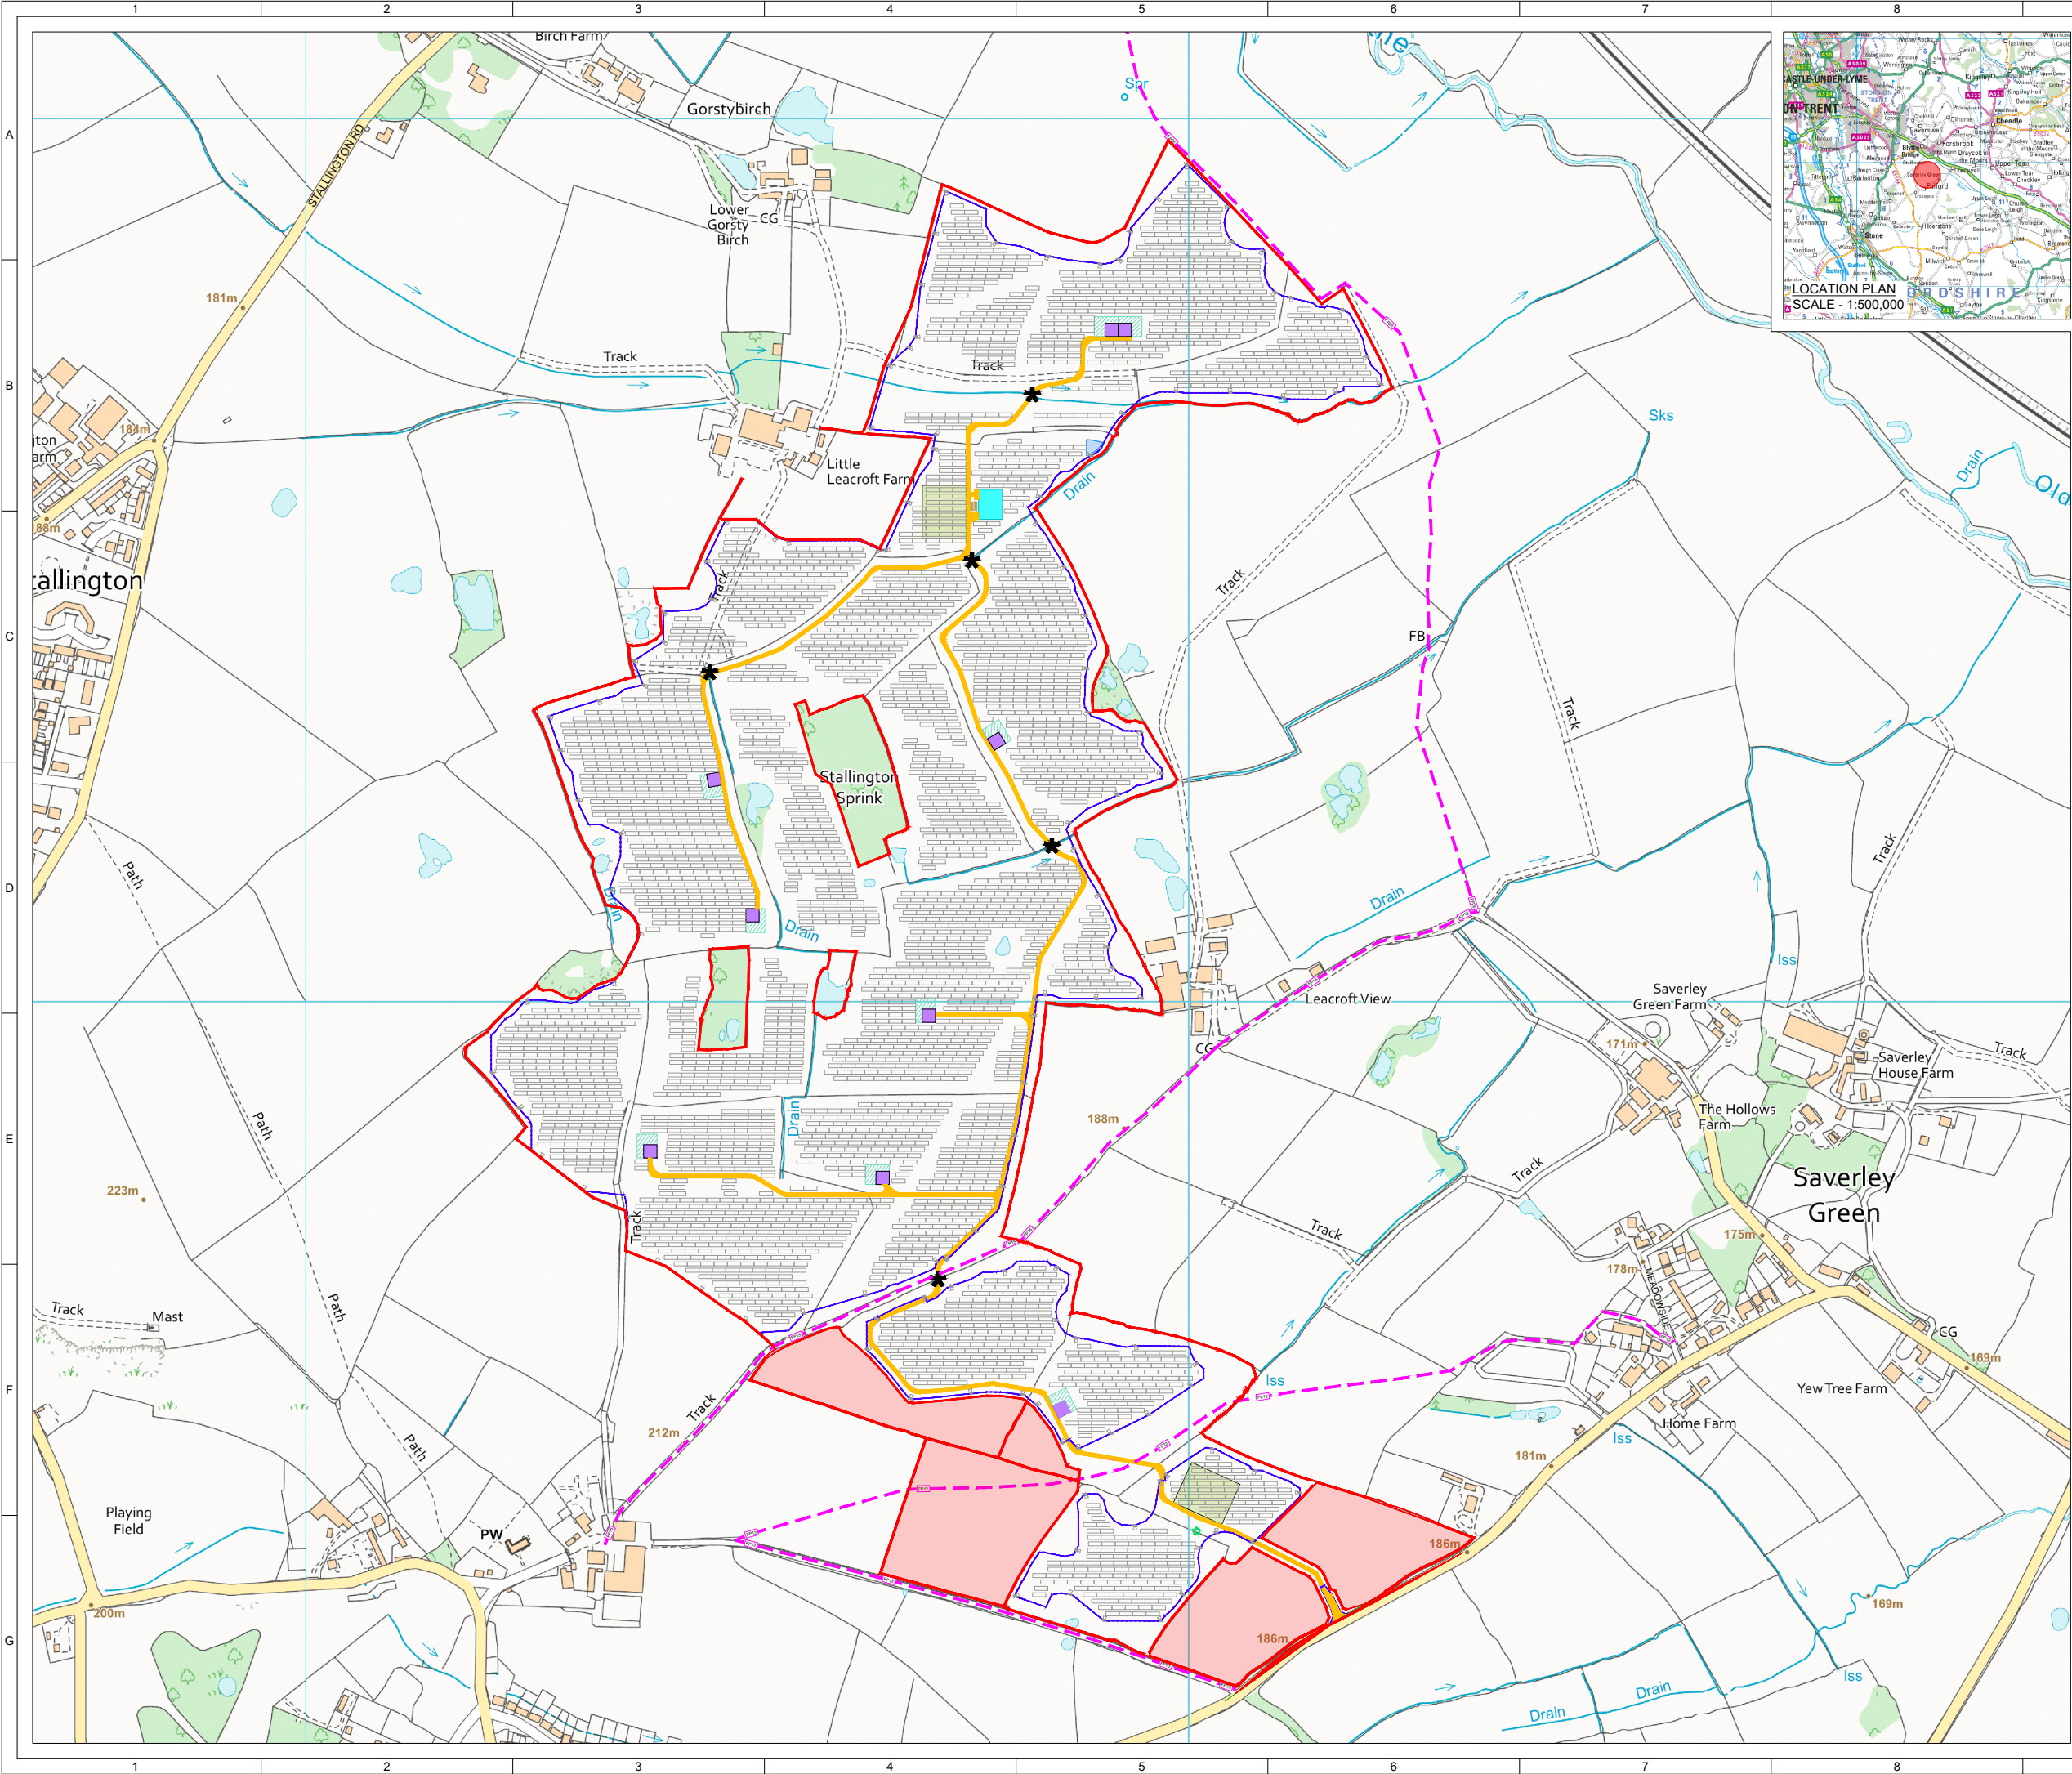


© CROWN COPYRIGHT, ALL RIGHTS RESERVED.  
2025 LICENCE NUMBER 0100031673.

KEY:

- SITE BOUNDARY  
(OUTSIDE OF LINE DENOTES BOUNDARY)
- EXCLUDED FROM SITE BOUNDARY
- PROPOSED ACCESS TRACK
- SOLAR PV ARRAY
- INVERTER & BATTERY STORAGE AREA
- HARDSTAND
- SUBSTATION COMPOUND
- TEMPORARY CONSTRUCTION COMPOUND
- FENCE LINE
- GATE (FENCE)
- WATERCOURSE CROSSING
- CCTV
- SITE ENTRANCE - VISIBILITY SPLAY
- PROPOSED ATTENUATION POND
- SPARES CONTAINERS
- NEW HEDGEROW GAP FOR ACCESS
- PUBLIC RIGHT OF WAY

9 10

9	FG	WB	CC	2025-03-25	PRoW paths added				
8	FG	MK	CC	2025-01-13	Watercourse crossing added				
7	FG	MK	WB	2024-12-20	AC-AC Storage removed				
6	FG	MK	WB	2024-05-28	Minor amendments (note 1 removed)				
ISSUE DRAWN		CHKD	APPD	DATE	REVISION NOTES				
PURPOSE		COORDINATES							
PERMITTING		OSGB 1936							
SCALE		1:7,000 @A3		DATUM					
LAYOUT DRAWING		N/A		T-LAYOUT NO					
				N/A					
PROJECT TITLE									
LEAFORD SOLAR									
DRAWING TITLE									
FIGURE 4 INFRASTRUCTURE LAYOUT									
RES DRAWING NUMBER					REV				
05004-RES-LAY-DR-PT-004					9				
THIS DRAWING IS THE PROPERTY OF RENEWABLE ENERGY SYSTEMS LIMITED AND NO REPRODUCTION MAY BE MADE IN WHOLE OR IN PART WITHOUT PERMISSION									
									
BEAUFORT COURT, EGG FARM LANE, KINGS LANGLEY, HERTS WD4 8LR. UK TEL +44 (0) 1923 299200 WWW.RES-GROUP.COM									

9 10