


ELEVATION

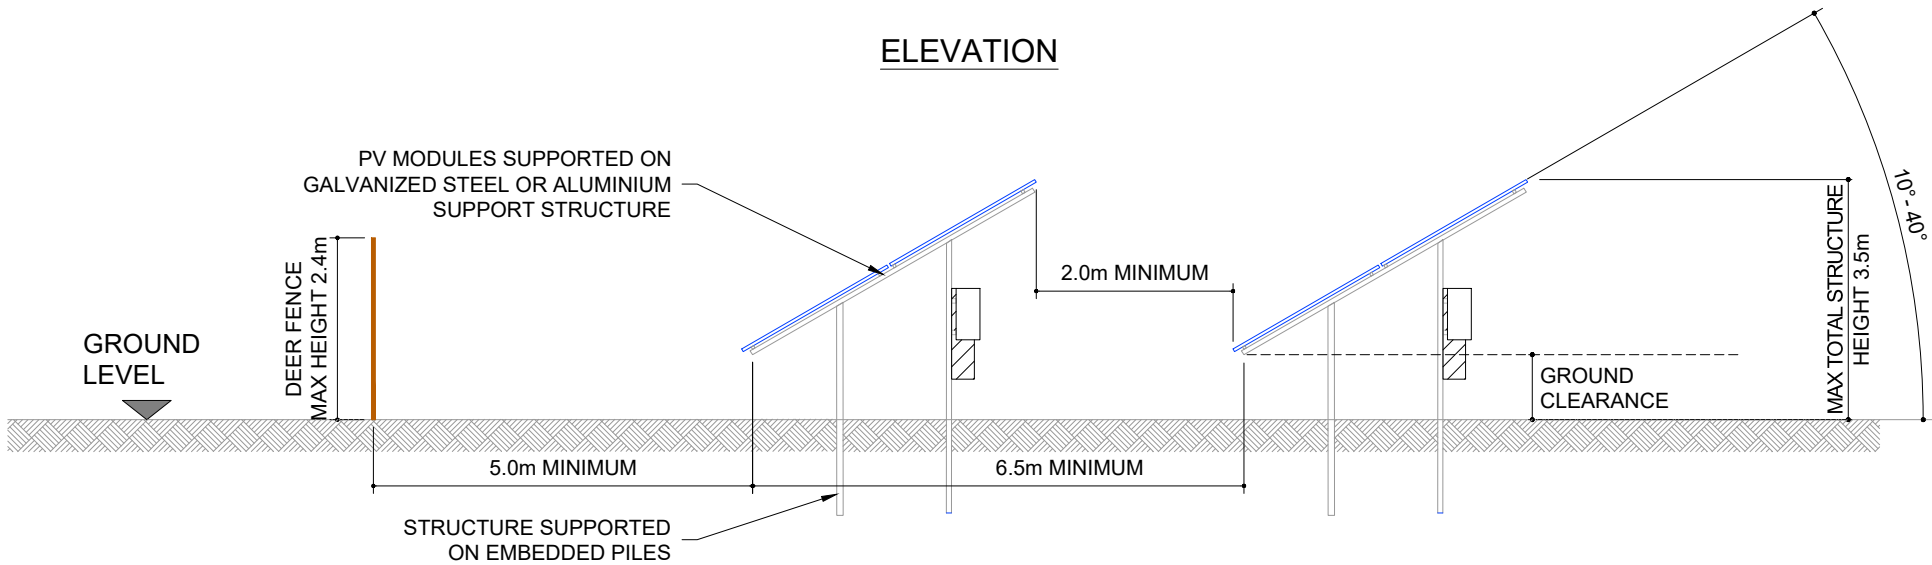

SECTION A-A



NOTES

1. SOLAR PANELS TO BE ONLY IN AREAS WITH MAXIMUM FLOOD DEPTHS OF LESS THAN 1m. PANELS TO BE DESIGNATED TO SIT MINIMUM OF 300mm ABOVE PREDICTED FLOOD LEVELS.

4	FG	OO	WB	2024-05-28	Minor amendments (notes removed)
3	FG	OO	WB	2024-05-07	Minor amendments (drawing title)
2	FG	OO	CC	2023-12-18	Minor amends (Ballasted option removed, note 5 added)
1	FG	CC	CC	2023-10-23	First Issue
ISSUE DRAWN CHKD APPD DATE					REVISION NOTES
PURPOSE PERMITTING					COORDINATES N/A
SCALE 1:100 @A3					DATUM N/A
LAYOUT DRAWING N/A					T-LAYOUT NO N/A
PROJECT TITLE LEAFORD SOLAR					
DRAWING TITLE FIGURE 8 PV MODULE AND RACK DETAIL					
RES DRAWING NUMBER 05004-RES-SOL-DR-PT-001					REV 4
THIS DRAWING IS THE PROPERTY OF RENEWABLE ENERGY SYSTEMS LIMITED AND NO REPRODUCTION MAY BE MADE IN WHOLE OR IN PART WITHOUT PERMISSION					
res				BEAUFORT COURT, EGG FARM LANE, KINGS LANGLEY, HERTS WD4 8LR. UK TEL +44 (0) 1923 299200 WWW.RES-GROUP.COM	