




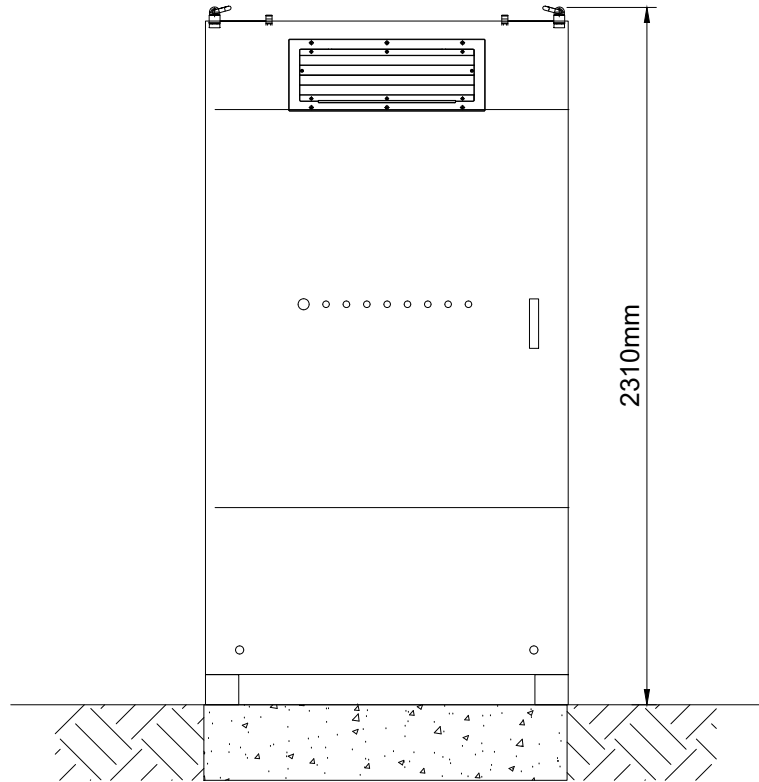


ELEVATION A

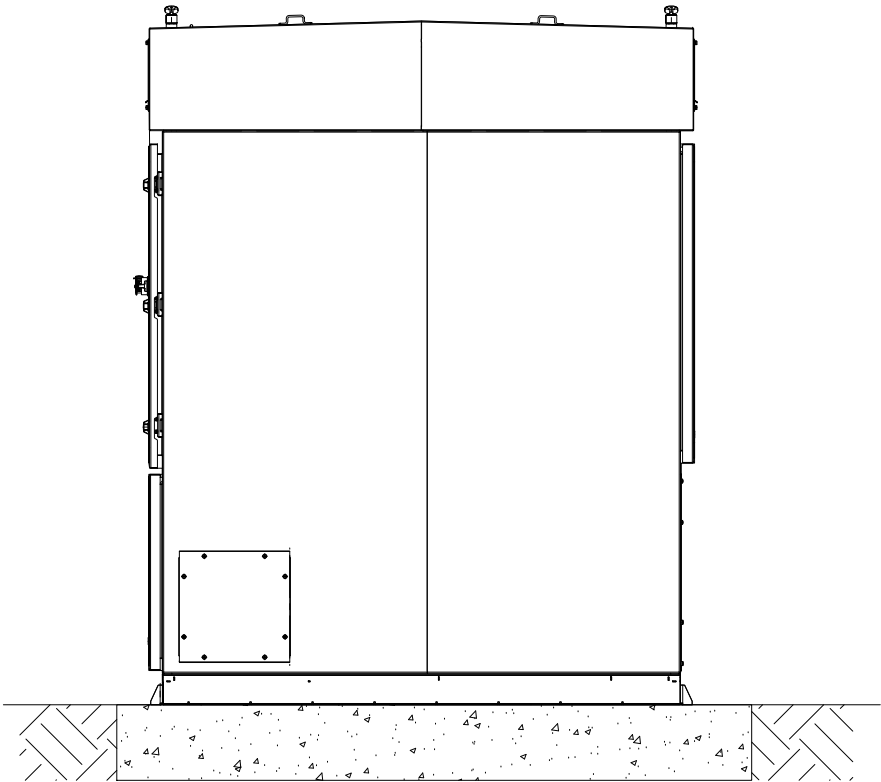


ELEVATION B

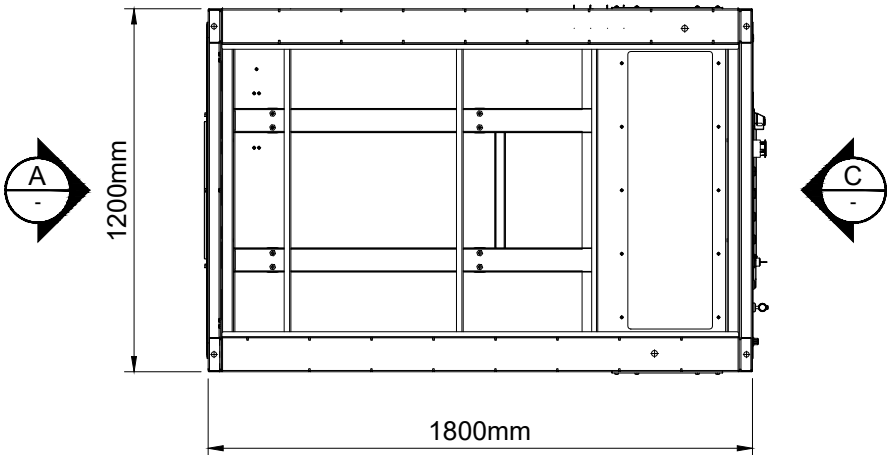

PLAN

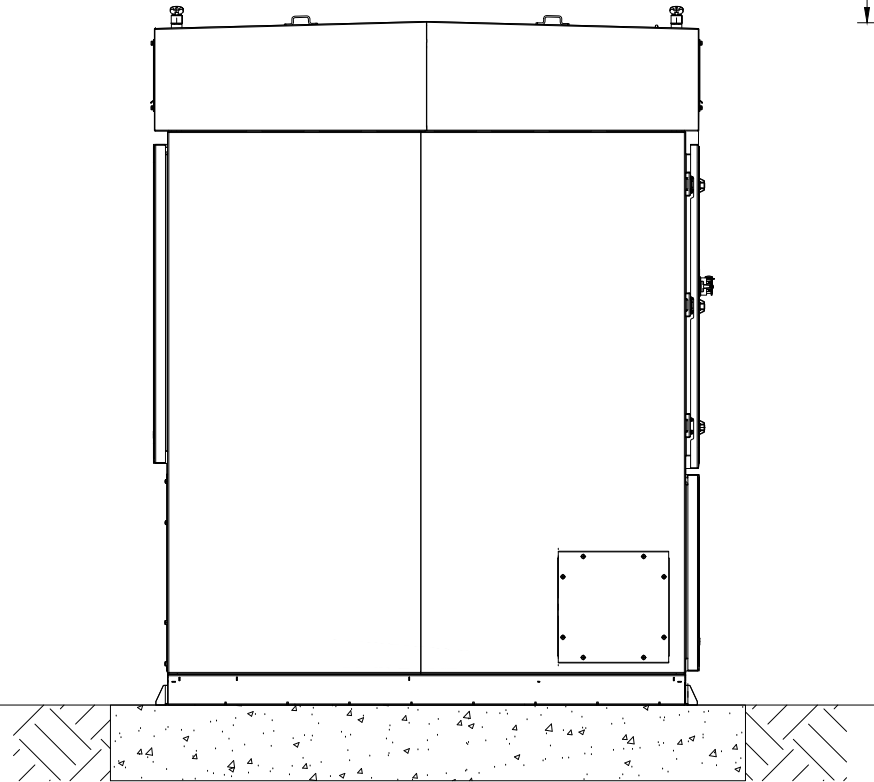

ELEVATION D

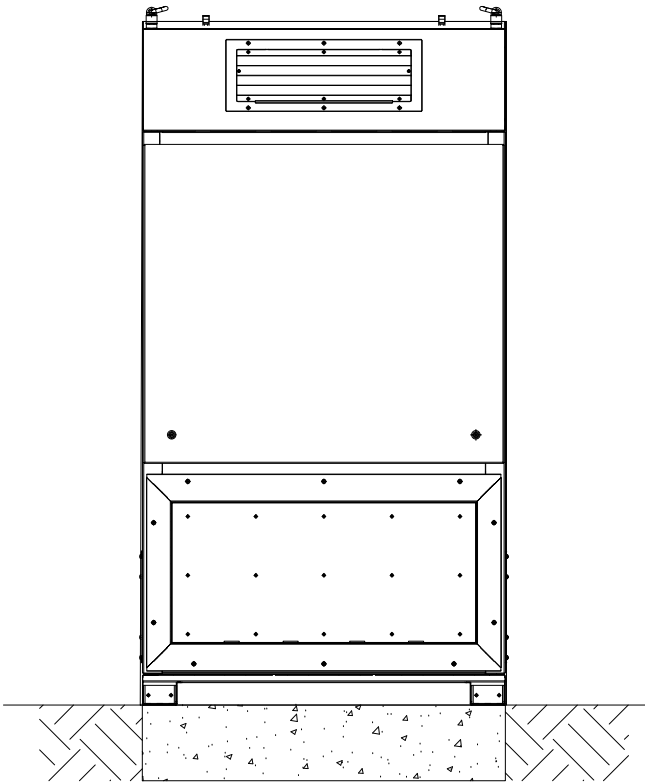

ELEVATION C

3	FG	MK	WB	2024-05-28	Minor amendments (notes removed, elevation added)
2	FG	MK	WB	2024-05-07	Minor amendments (drawing title)
1	FG	MK	CC	2023-10-23	First issue
ISSUE DRAWN CHKD APPD DATE				REVISION NOTES	
PURPOSE PERMITTING					COORDINATES N/A
SCALE 1:25 @A3					DATUM N/A
LAYOUT DRAWING N/A					T-LAYOUT NO N/A

PROJECT TITLE
LEAFORD SOLAR

DRAWING TITLE
FIGURE 11
DC-DC CONVERTOR

RES DRAWING NUMBER	REV
05004-RES-SUB-DR-PT-002	3

THIS DRAWING IS THE PROPERTY OF RENEWABLE ENERGY SYSTEMS LIMITED AND NO REPRODUCTION MAY BE MADE IN WHOLE OR IN PART WITHOUT PERMISSION



BEAUFORT COURT,
EGG FARM LANE,
KINGS LANGLEY,
HERTS WD4 8LR. UK
TEL +44 (0) 1923 299200
WWW.RES-GROUP.COM