


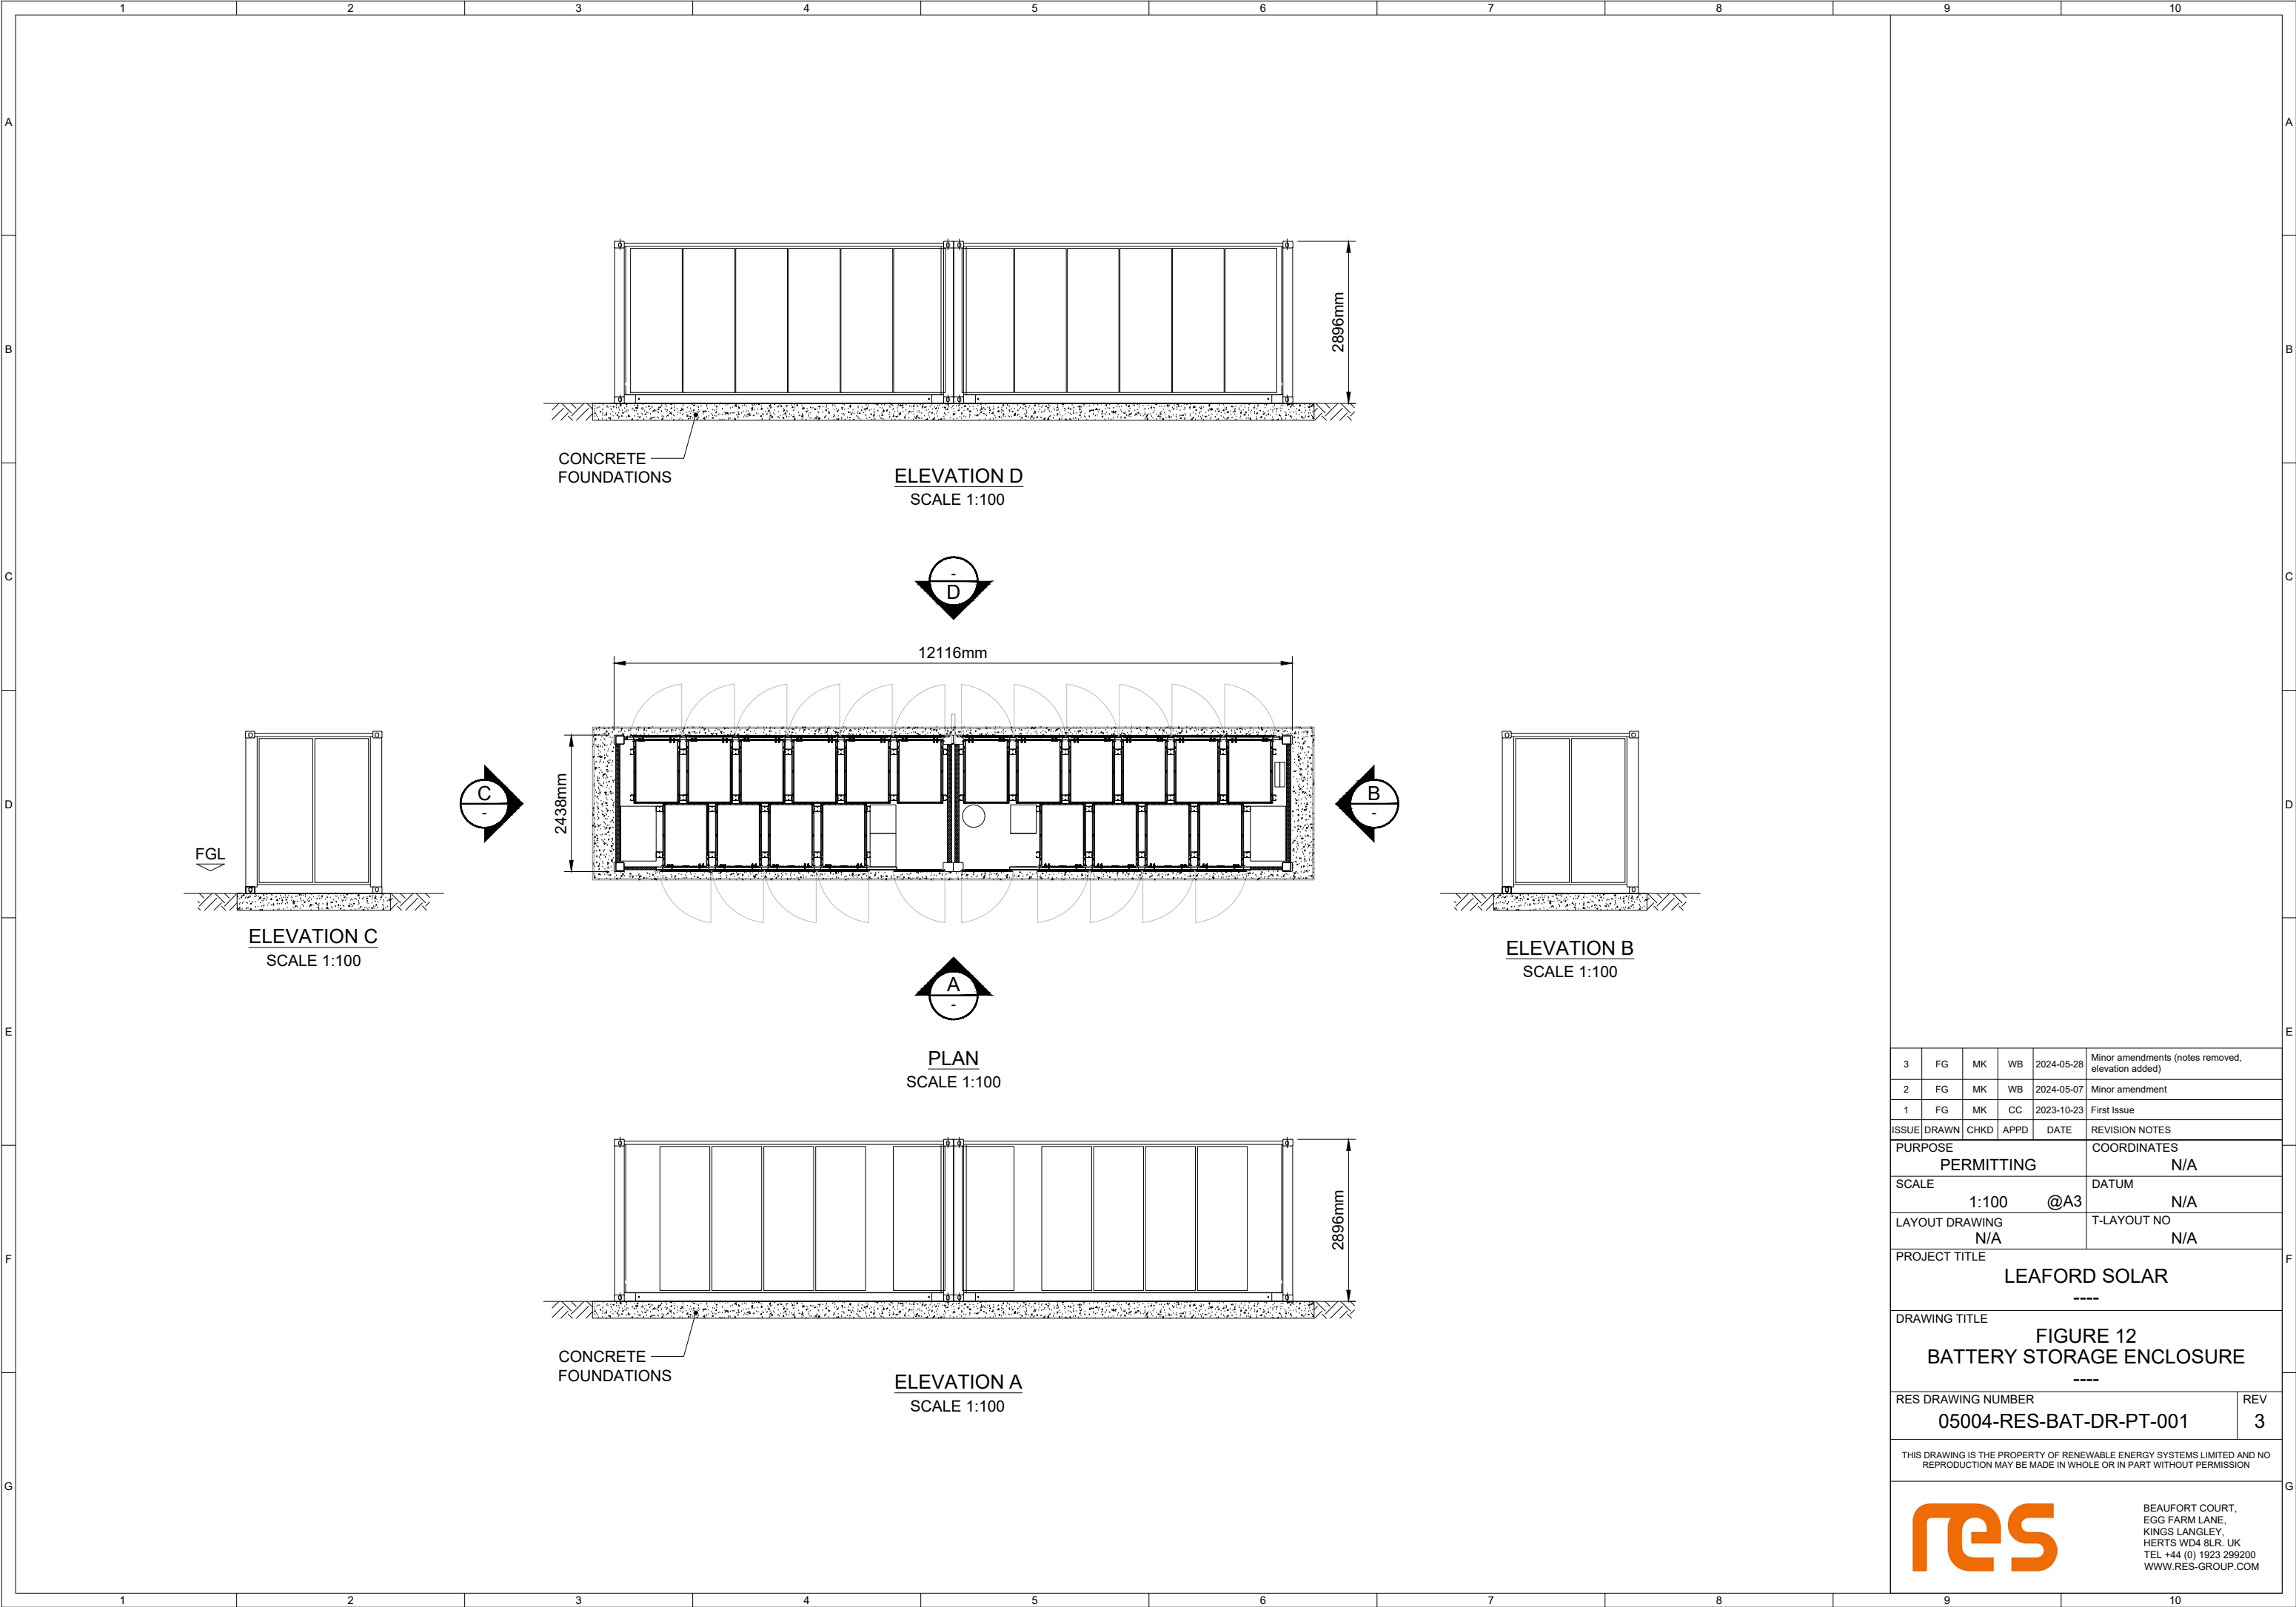

3	FG	MK	WB	2024-05-28	Minor amendments (notes removed, elevation added)
2	FG	MK	WB	2024-05-07	Minor amendment
1	FG	MK	CC	2023-10-23	First Issue
ISSUE	DRAWN	CHKD	APPD	DATE	REVISION NOTES
PURPOSE PERMITTING					COORDINATES N/A
SCALE 1:100 @A3					DATUM N/A
LAYOUT DRAWING N/A					T-LAYOUT NO N/A

PROJECT TITLE
LEAFORD SOLAR

DRAWING TITLE
FIGURE 12
BATTERY STORAGE ENCLOSURE

RES DRAWING NUMBER	REV
05004-RES-BAT-DR-PT-001	3

THIS DRAWING IS THE PROPERTY OF RENEWABLE ENERGY SYSTEMS LIMITED AND NO REPRODUCTION MAY BE MADE IN WHOLE OR IN PART WITHOUT PERMISSION



BEAUFORT COURT,
EGG FARM LANE,
KINGS LANGLEY,
HERTS WD4 8LR. UK
TEL +44 (0) 1923 299200
WWW.RES-GROUP.COM