

Notes:

1. Do not scale from drawing
2. All dimension in meters unless otherwise stated

© This drawing is the property of SYSTRA Limited.
The information should only be reproduced with prior permission.

www.systra.co.uk

Prospect House
5 Thistle Street
Edinburgh
EH2 1DF

Tel: 0131 460 1847

Client

Mabbett


Project

Leaford Solar Farm

Title

Proposed Vehicular Access
Option 2
General Arrangement

Drawn	Checked	Approved
AMS	ADV	ADV
Original dwp. size	Date	Scale
A3L	04/10/23	1:250
Drawing Status	Drawing Number	Rev.
INFORMATION	GA_02	A

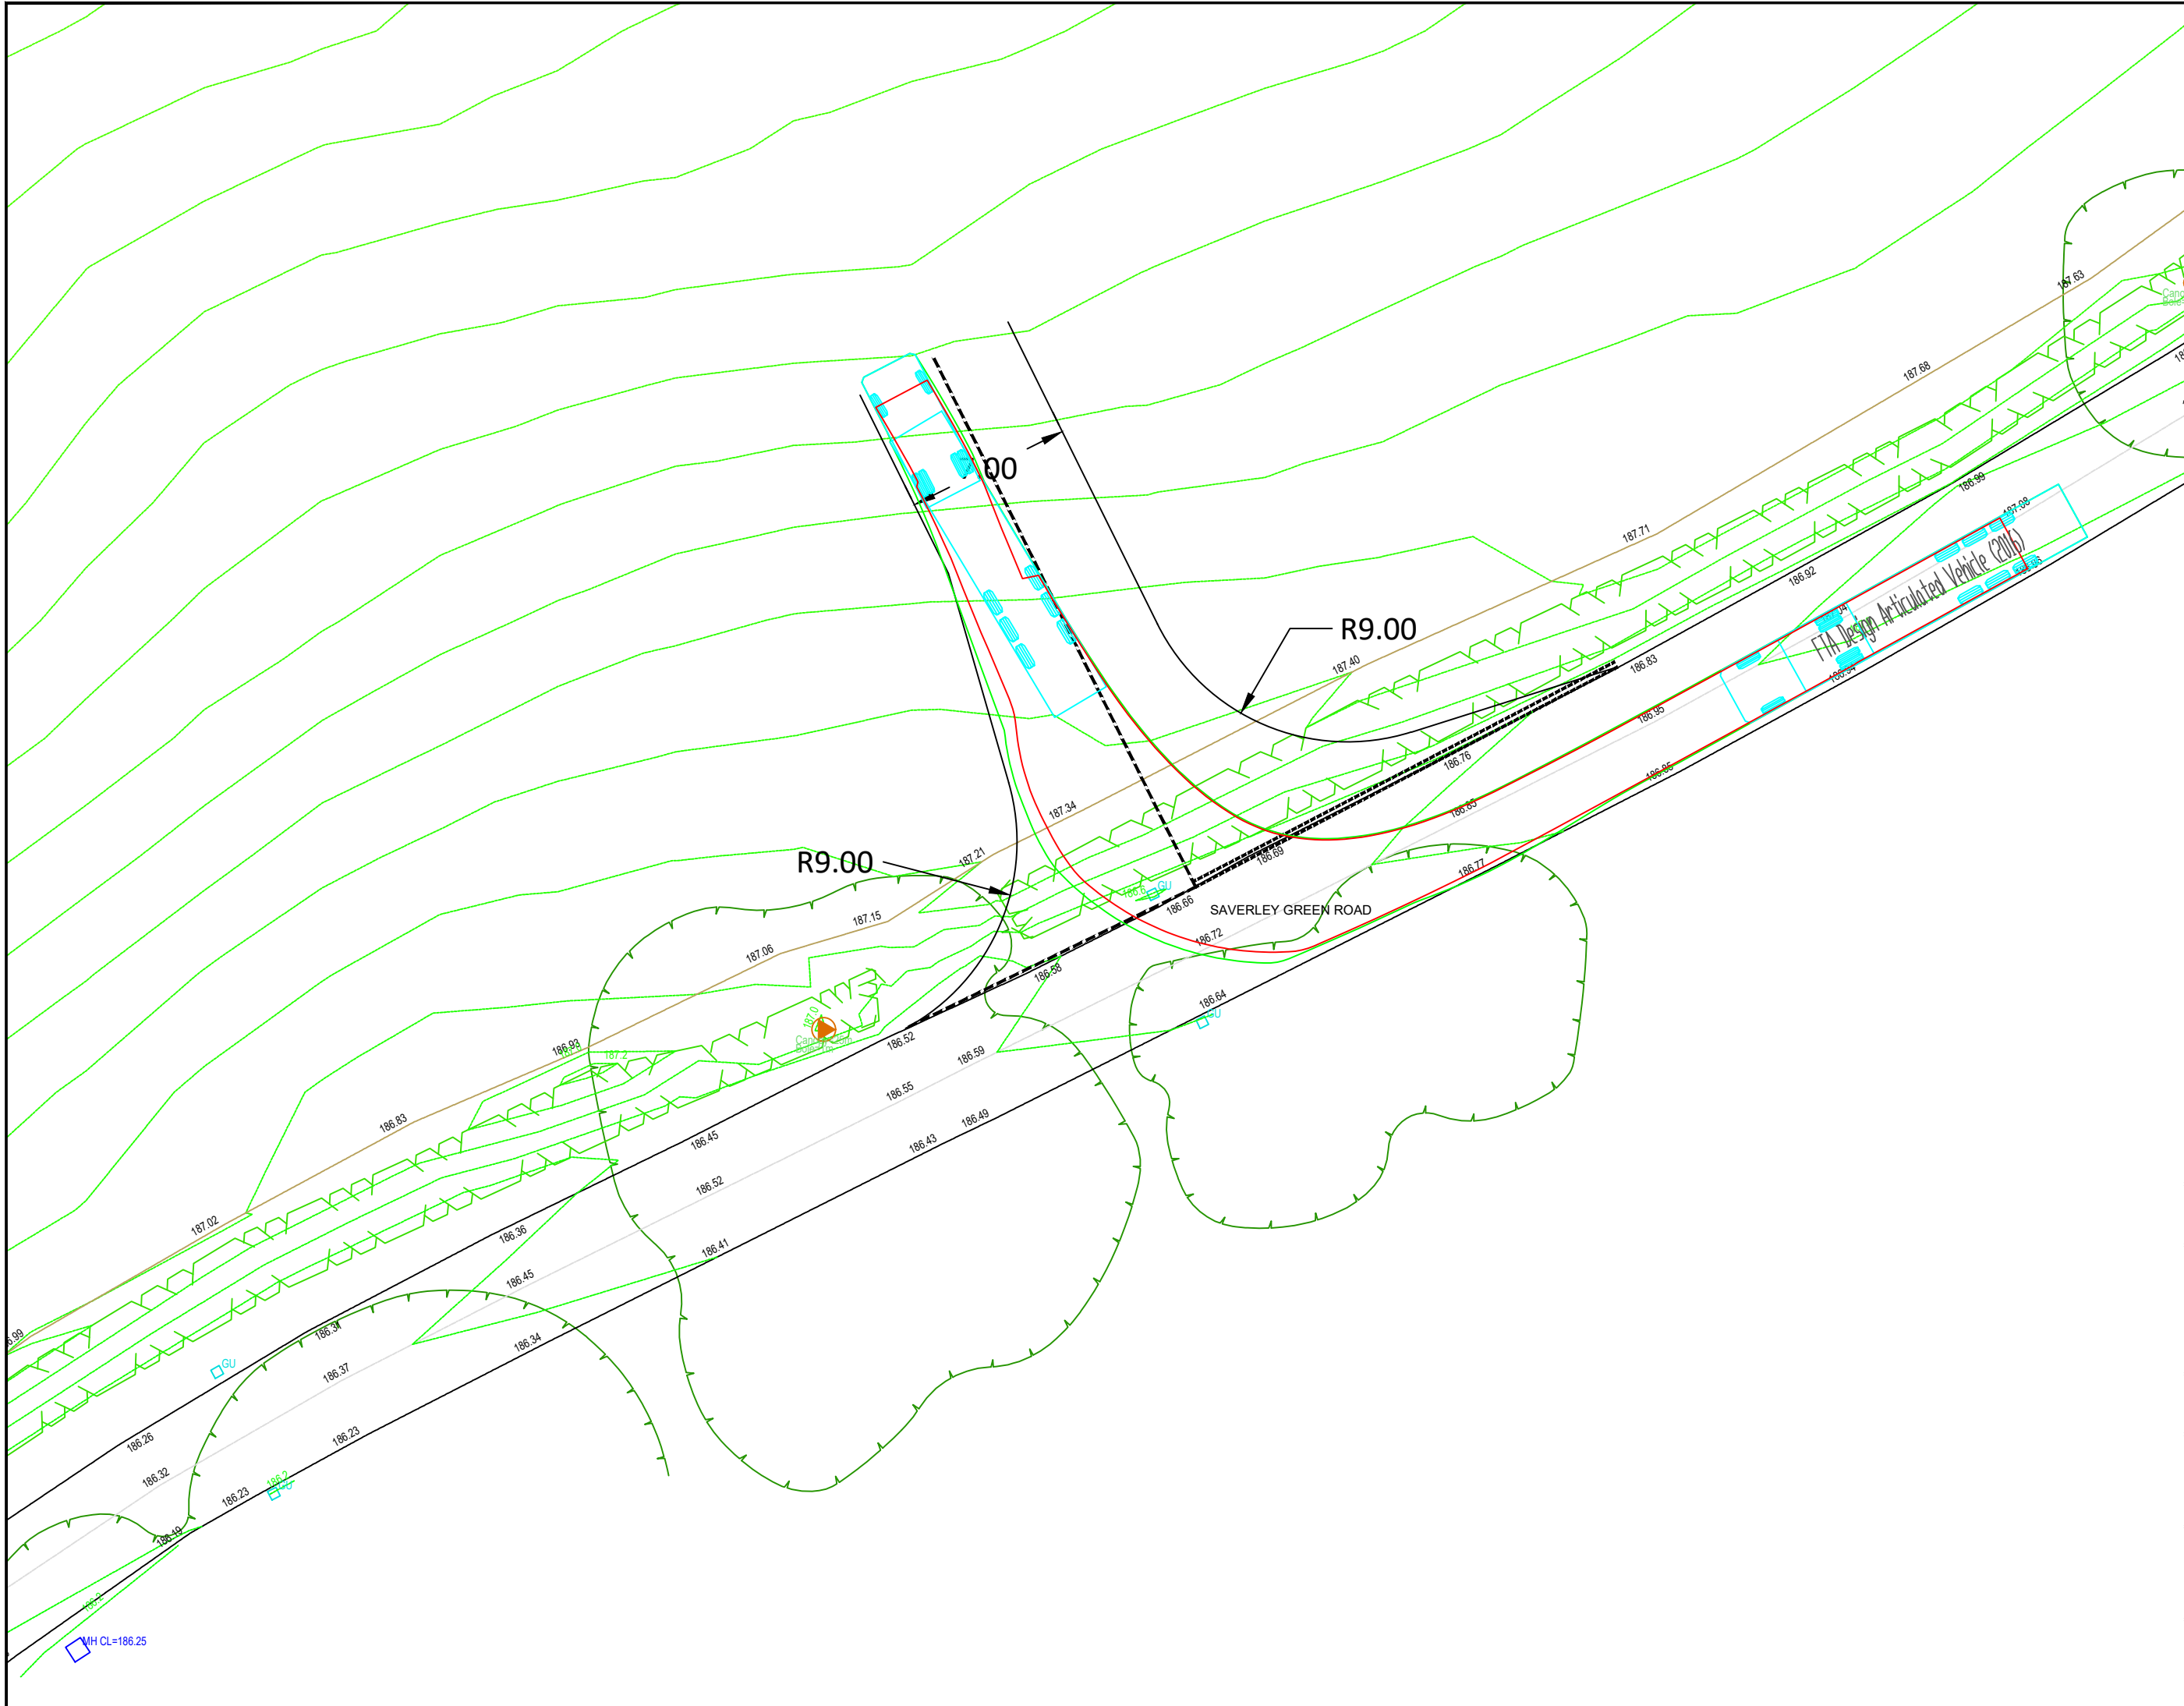

Notes:

1. Do not scale from drawing
2. All dimension in meters unless otherwise stated

© This drawing is the property of SYSTRA Limited.
The information should only be reproduced with prior permission.

SYSTRA
www.systra.co.uk

Prospect House
5 Thistle Street
Edinburgh
EH2 1DF

Tel: 0131 460 1847

Client

Mabbett


Project

Leaford Solar Farm

Title

Proposed Vehicular Access
Swept Path Assessment

Drawn	AMS	Checked	ADV	Approved	ADV
Original dwg. size	A3L	Date	04/10/23	Scale	1:250
Drawing Status	INFORMATION		Drawing Number	SAP_01	Rev.
				A	

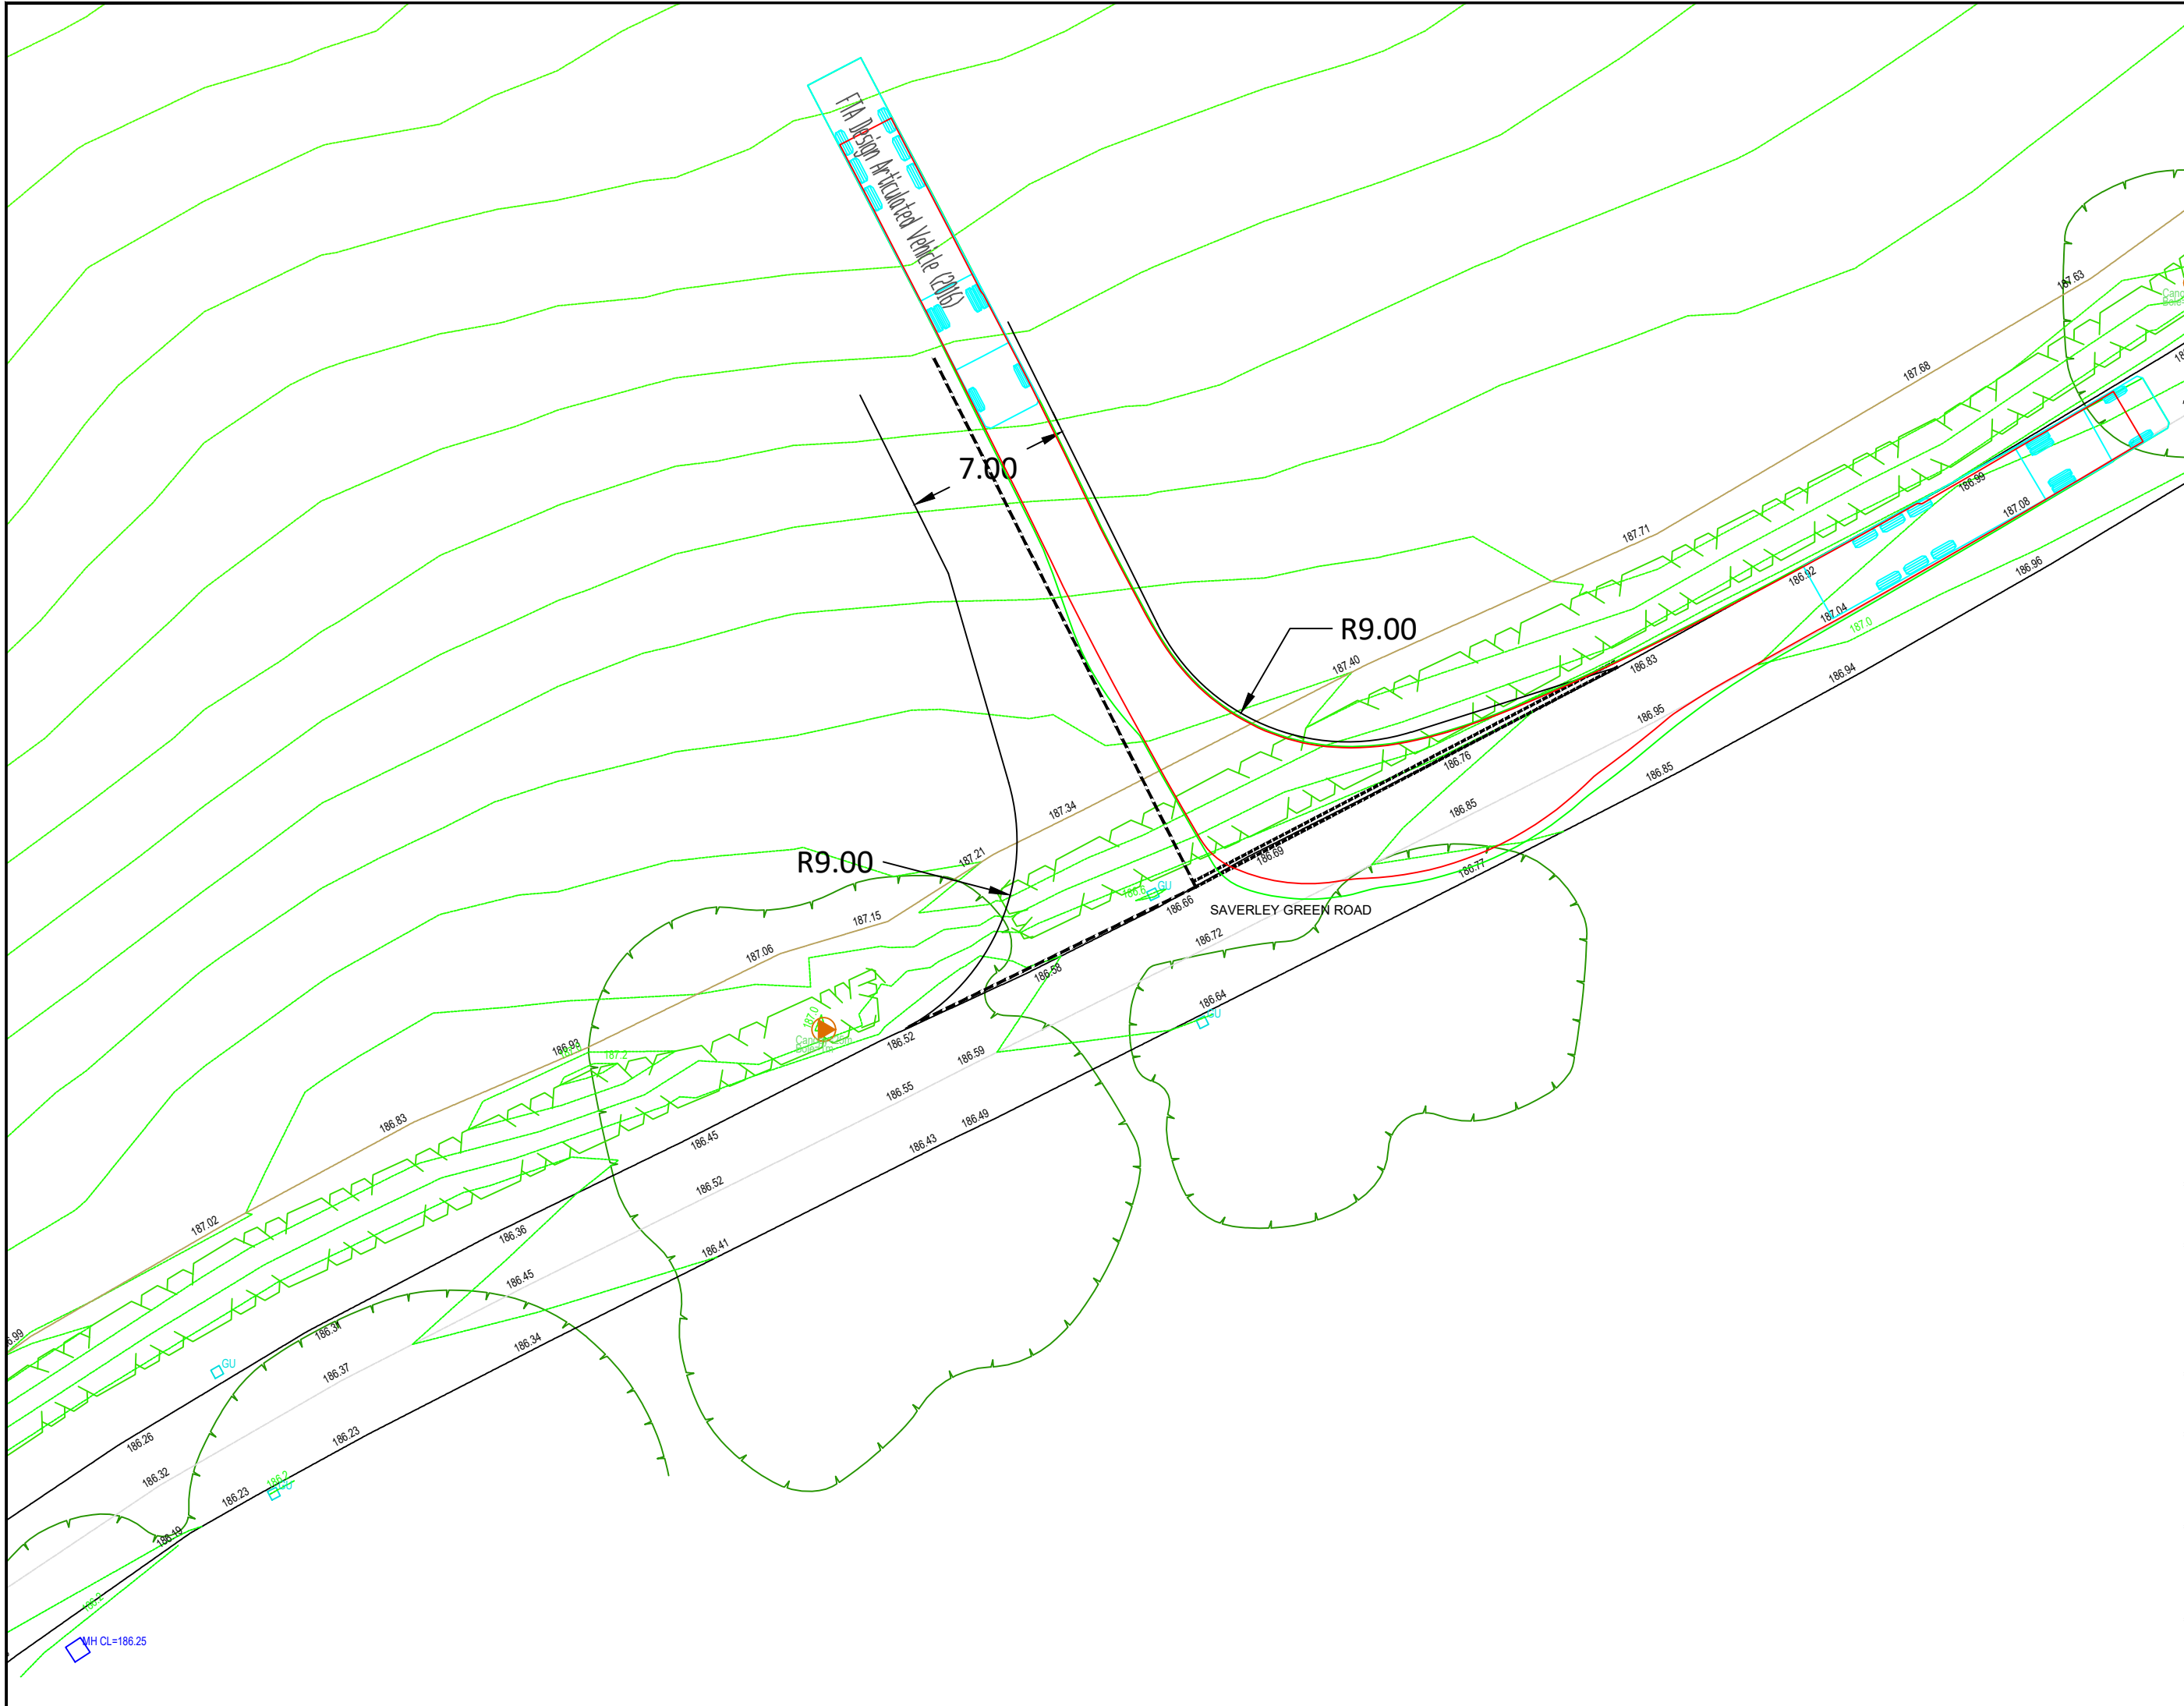

Notes:

1. Do not scale from drawing
2. All dimension in meters unless otherwise stated

© This drawing is the property of SYSTRA Limited. The information should only be reproduced with prior permission.

Prospect House
5 Thistle Street
Edinburgh
EH2 1DF

Tel: 0131 460 1847

Client

Mabbett

Project


Leaford Solar Farm

Title

Proposed Vehicular Access
Swept Path Assessment

Drawn	AMS	Checked	ADV	Approved	ADV
Original dwg. size	A3L	Date	04/10/23	Scale	1:250
Drawing Number	SAP_02			Rev.	A

INFORMATION

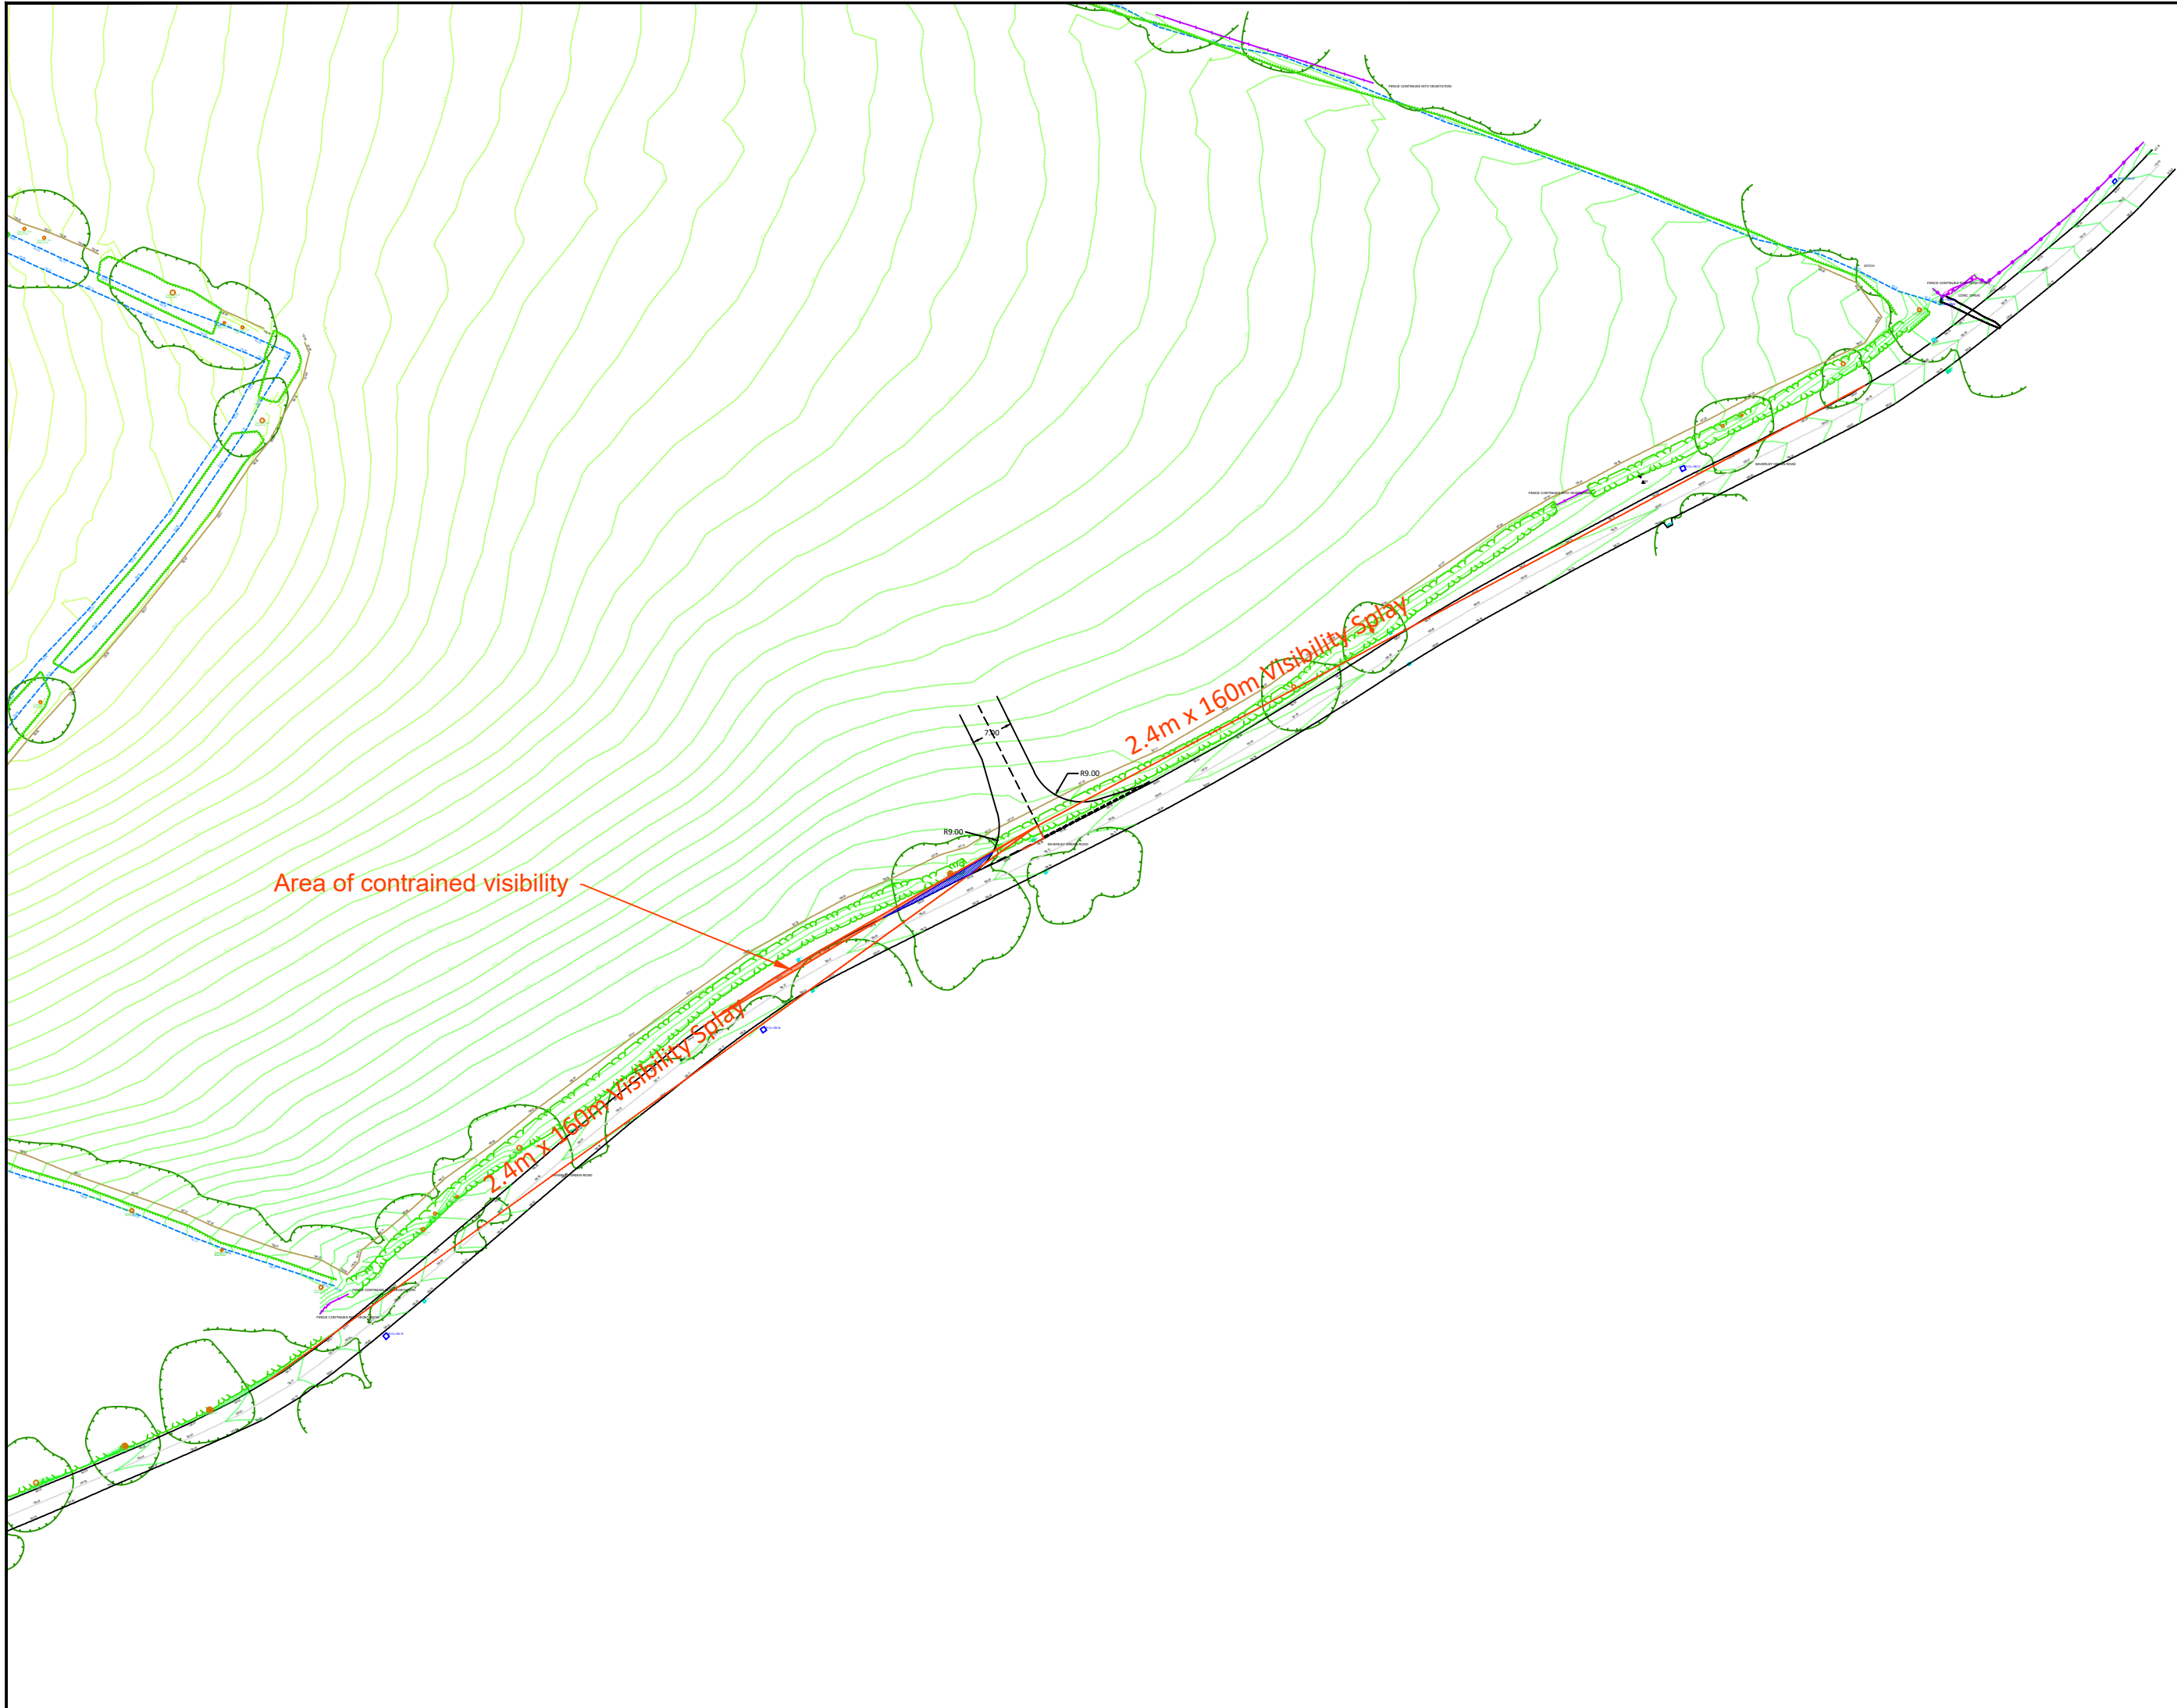

Notes:

1. Do not scale from drawing
2. All dimension in meters unless otherwise stated

© This drawing is the property of SYSTRA Limited. The information should only be reproduced with prior permission.

Prospect House
5 Thistle Street
Edinburgh
EH2 1DF

Tel: 0131 460 1847

Client

Mabbett

Project

Leaford Solar Farm

Title

Option 2
2.4m x 160m Visibility Splay

Drawn	AMS	Checked	ADV	Approved	ADV
Original drg. size	A3L	Date	04/10/23	Scale	NTS
Drawing Status	Drawing Number		VBS_02		Rev.
INFORMATION					B