

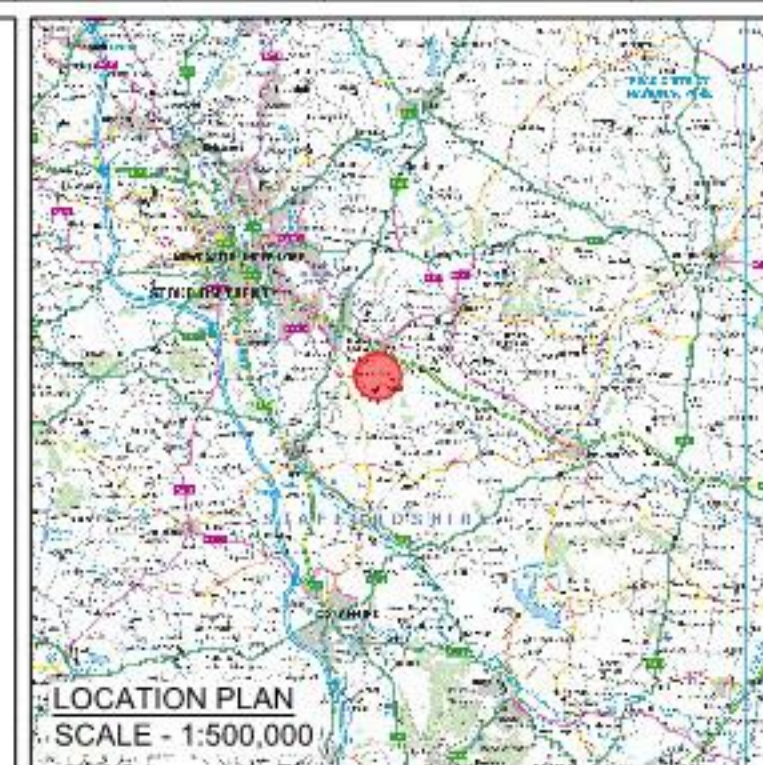



**Appendix J: Updated Figure 5: Infrastructure Layout
Enlargement (05004-RES-LAY-DR-PT-005)**

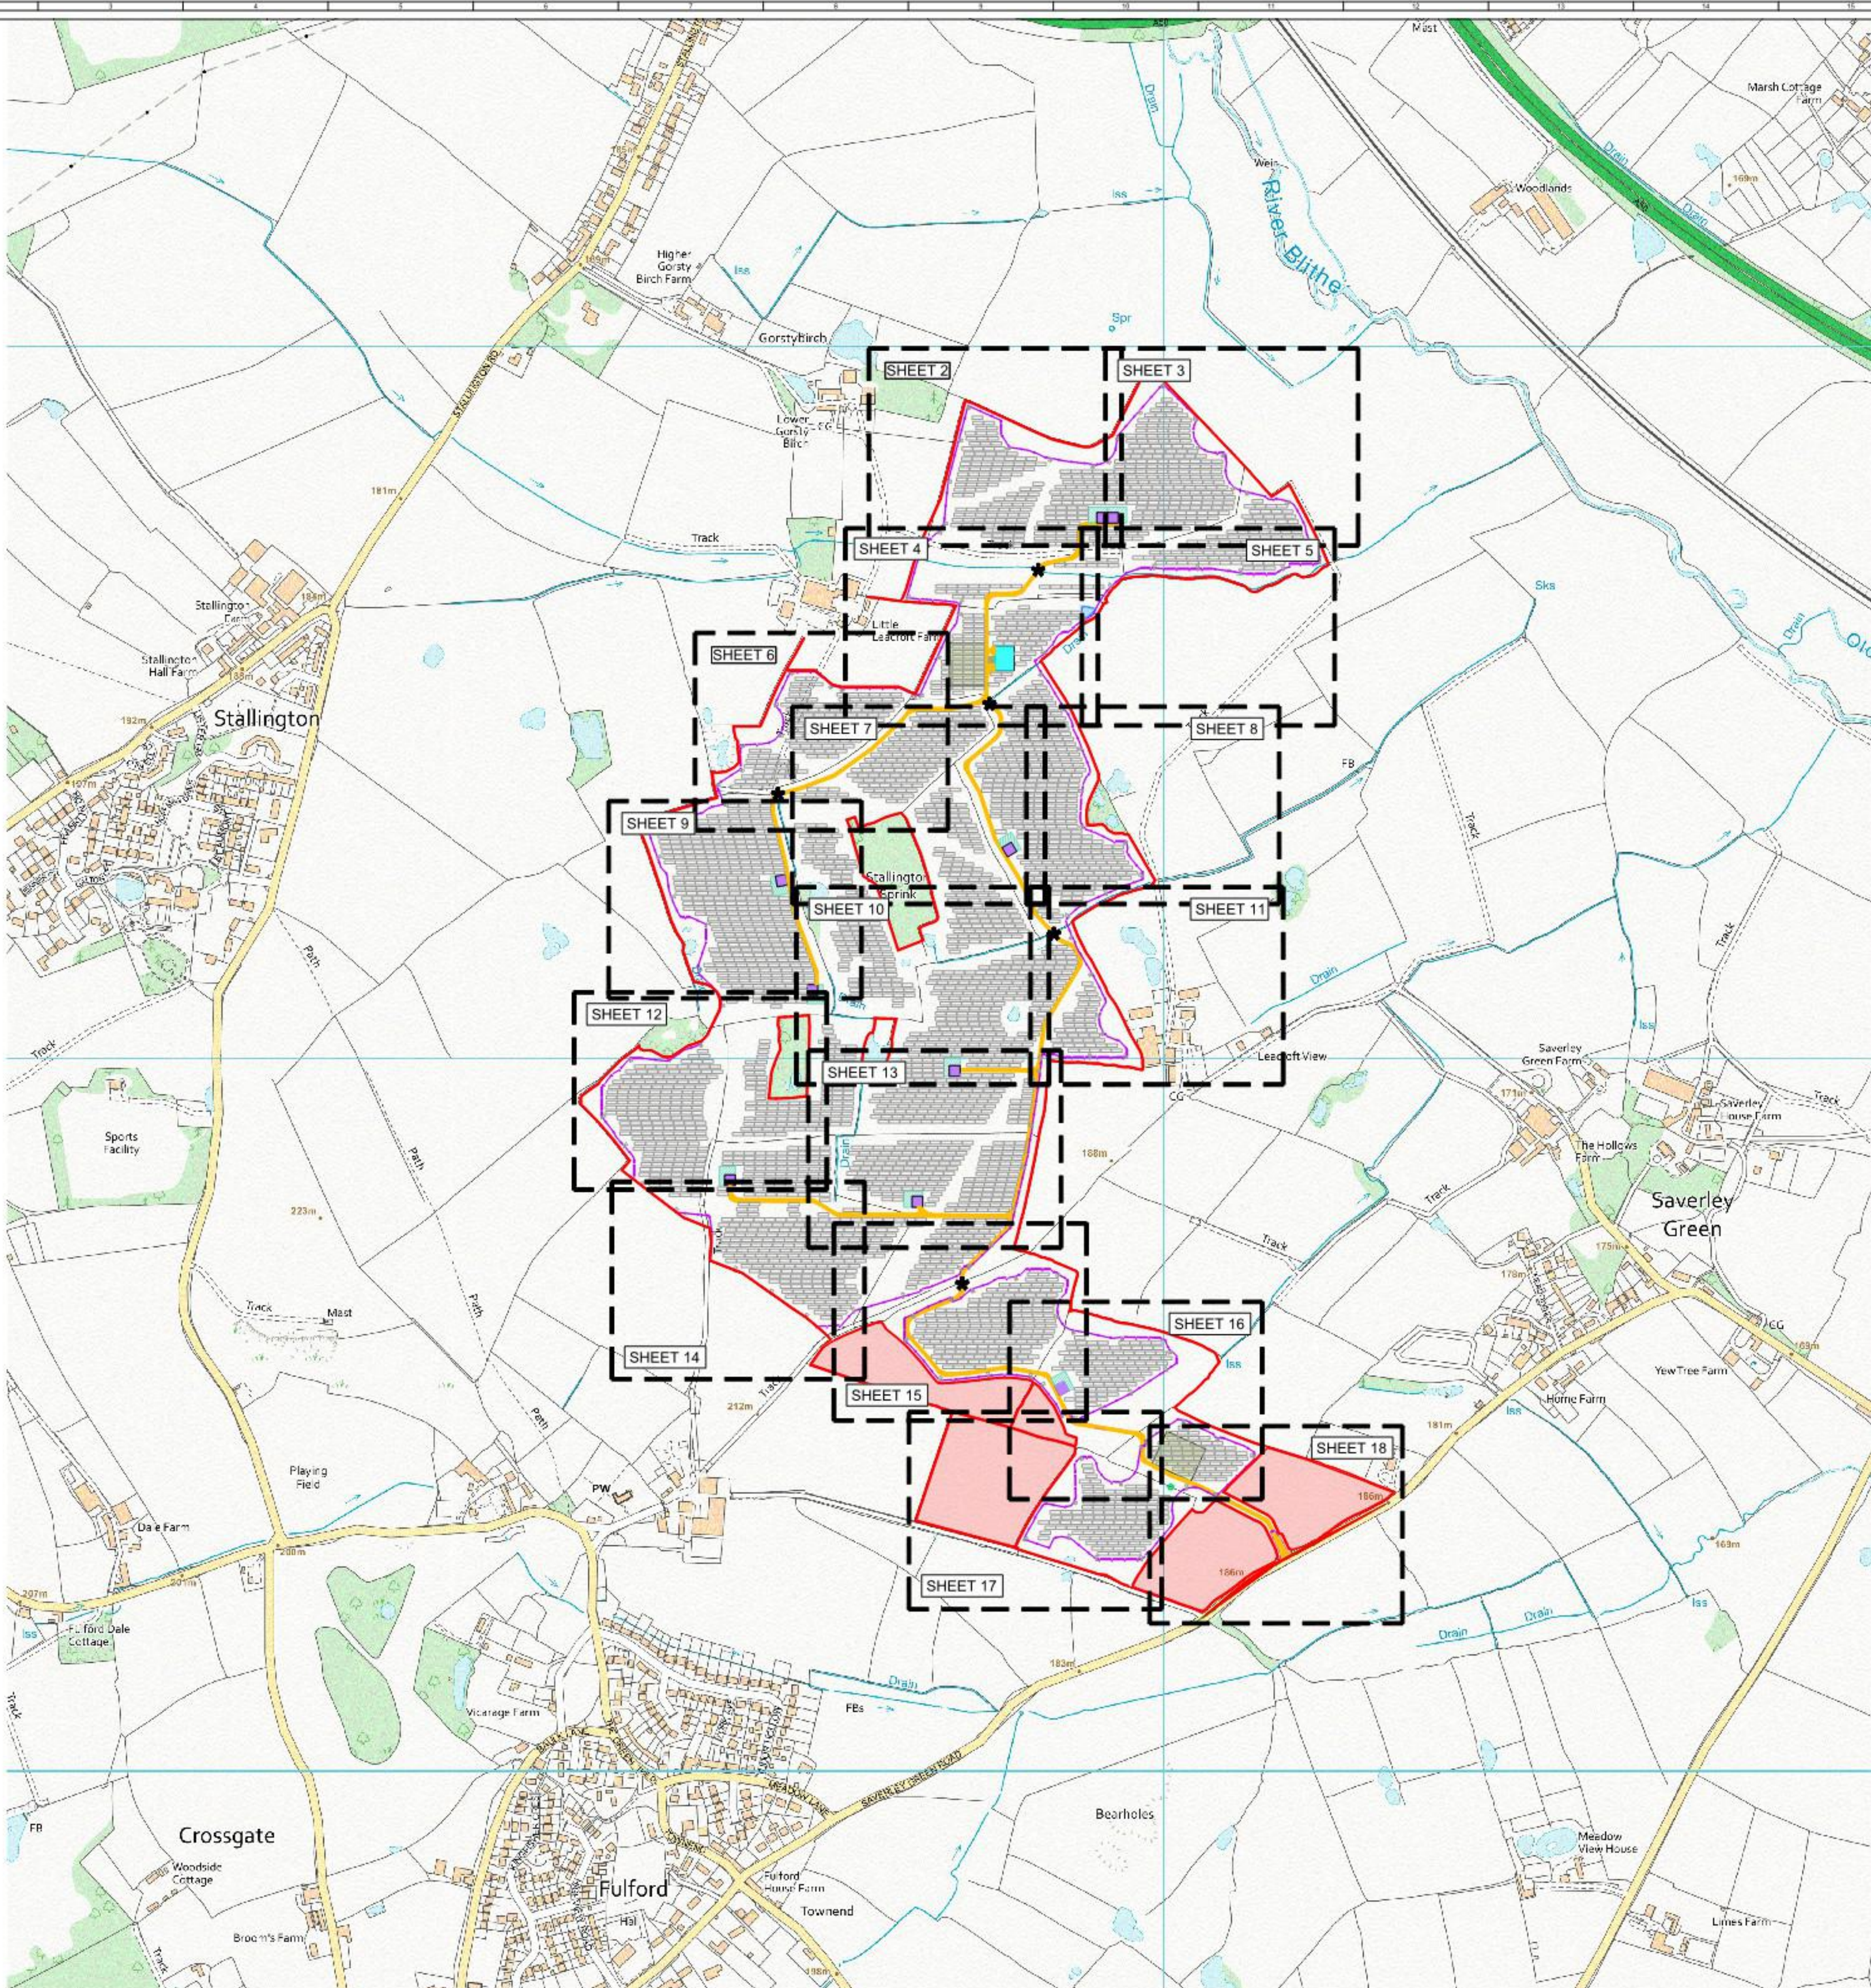


- © CROWN COPYRIGHT. ALL RIGHTS RESERVED.
2024 LICENCE NUMBER 0100031673.
- KEY:**
- SITE BOUNDARY (OUTSIDE OF LINE DENOTES BOUNDARY)
 - EXCLUDED FROM SITE BOUNDARY
 - PROPOSED ACCESS TRACK
 - SOLAR PV ARRAY
 - INVERTER & BATTERY STORAGE AREA
 - HARDSTAND
 - SUBSTATION COMPOUND
 - TEMPORARY CONSTRUCTION COMPOUND
 - FENCE LINE
 - GATE (FENCE)
 - WATERCOURSE CROSSING
 - CCTV
 - SITE ENTRANCE - VISIBILITY SPLAY
 - PROPOSED ATTENUATION POND
 - SPARES CONTAINERS
 - NEW HEDGEROW GAP FOR ACCESS

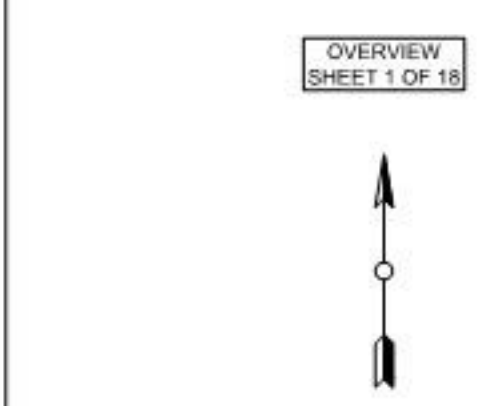

7	FG	MR	CG	2025-01-13	Watercourse crossing added
6	FG	MR	WB	2024-12-20	AC-AC Storage removed
5	FG	MR	WB	2024-05-28	Minor amendments (note 1 removed)
4	FG	MR	WB	2024-05-08	Minor amendments (note added)
ISSUE DRAWN CHKD APPD DATE					REVISION NOTES
PURPOSE					COORDINATES
PERMITTING					OSGB 1936
SCALE			1:5,000	@ A1	DATUM
					N/A
LAYOUT DWG			N/A	LAYOUT NO	N/A
PROJECT TITLE					
LEAFORD SOLAR					
DRAWING TITLE					
FIGURE 5					
INFRASTRUCTURE LAYOUT					
ENLARGEMENT					
RES DRAWING NUMBER					REV
05004-RES-LAY-DR-PT-005					7
THIS DRAWING IS THE PROPERTY OF RENEWABLE ENERGY SYSTEMS (LIMITED) AND NO REPRODUCTION MAY BE MADE IN WHOLE OR IN PART WITHOUT PERMISSION					
			BEAUFORT COURT, EGG FARM LANE, KINGS LANGLEY, HERTS WD4 8LR, UK TEL: +44 (0) 1923 290000 WWW.RES-GROUP.COM		

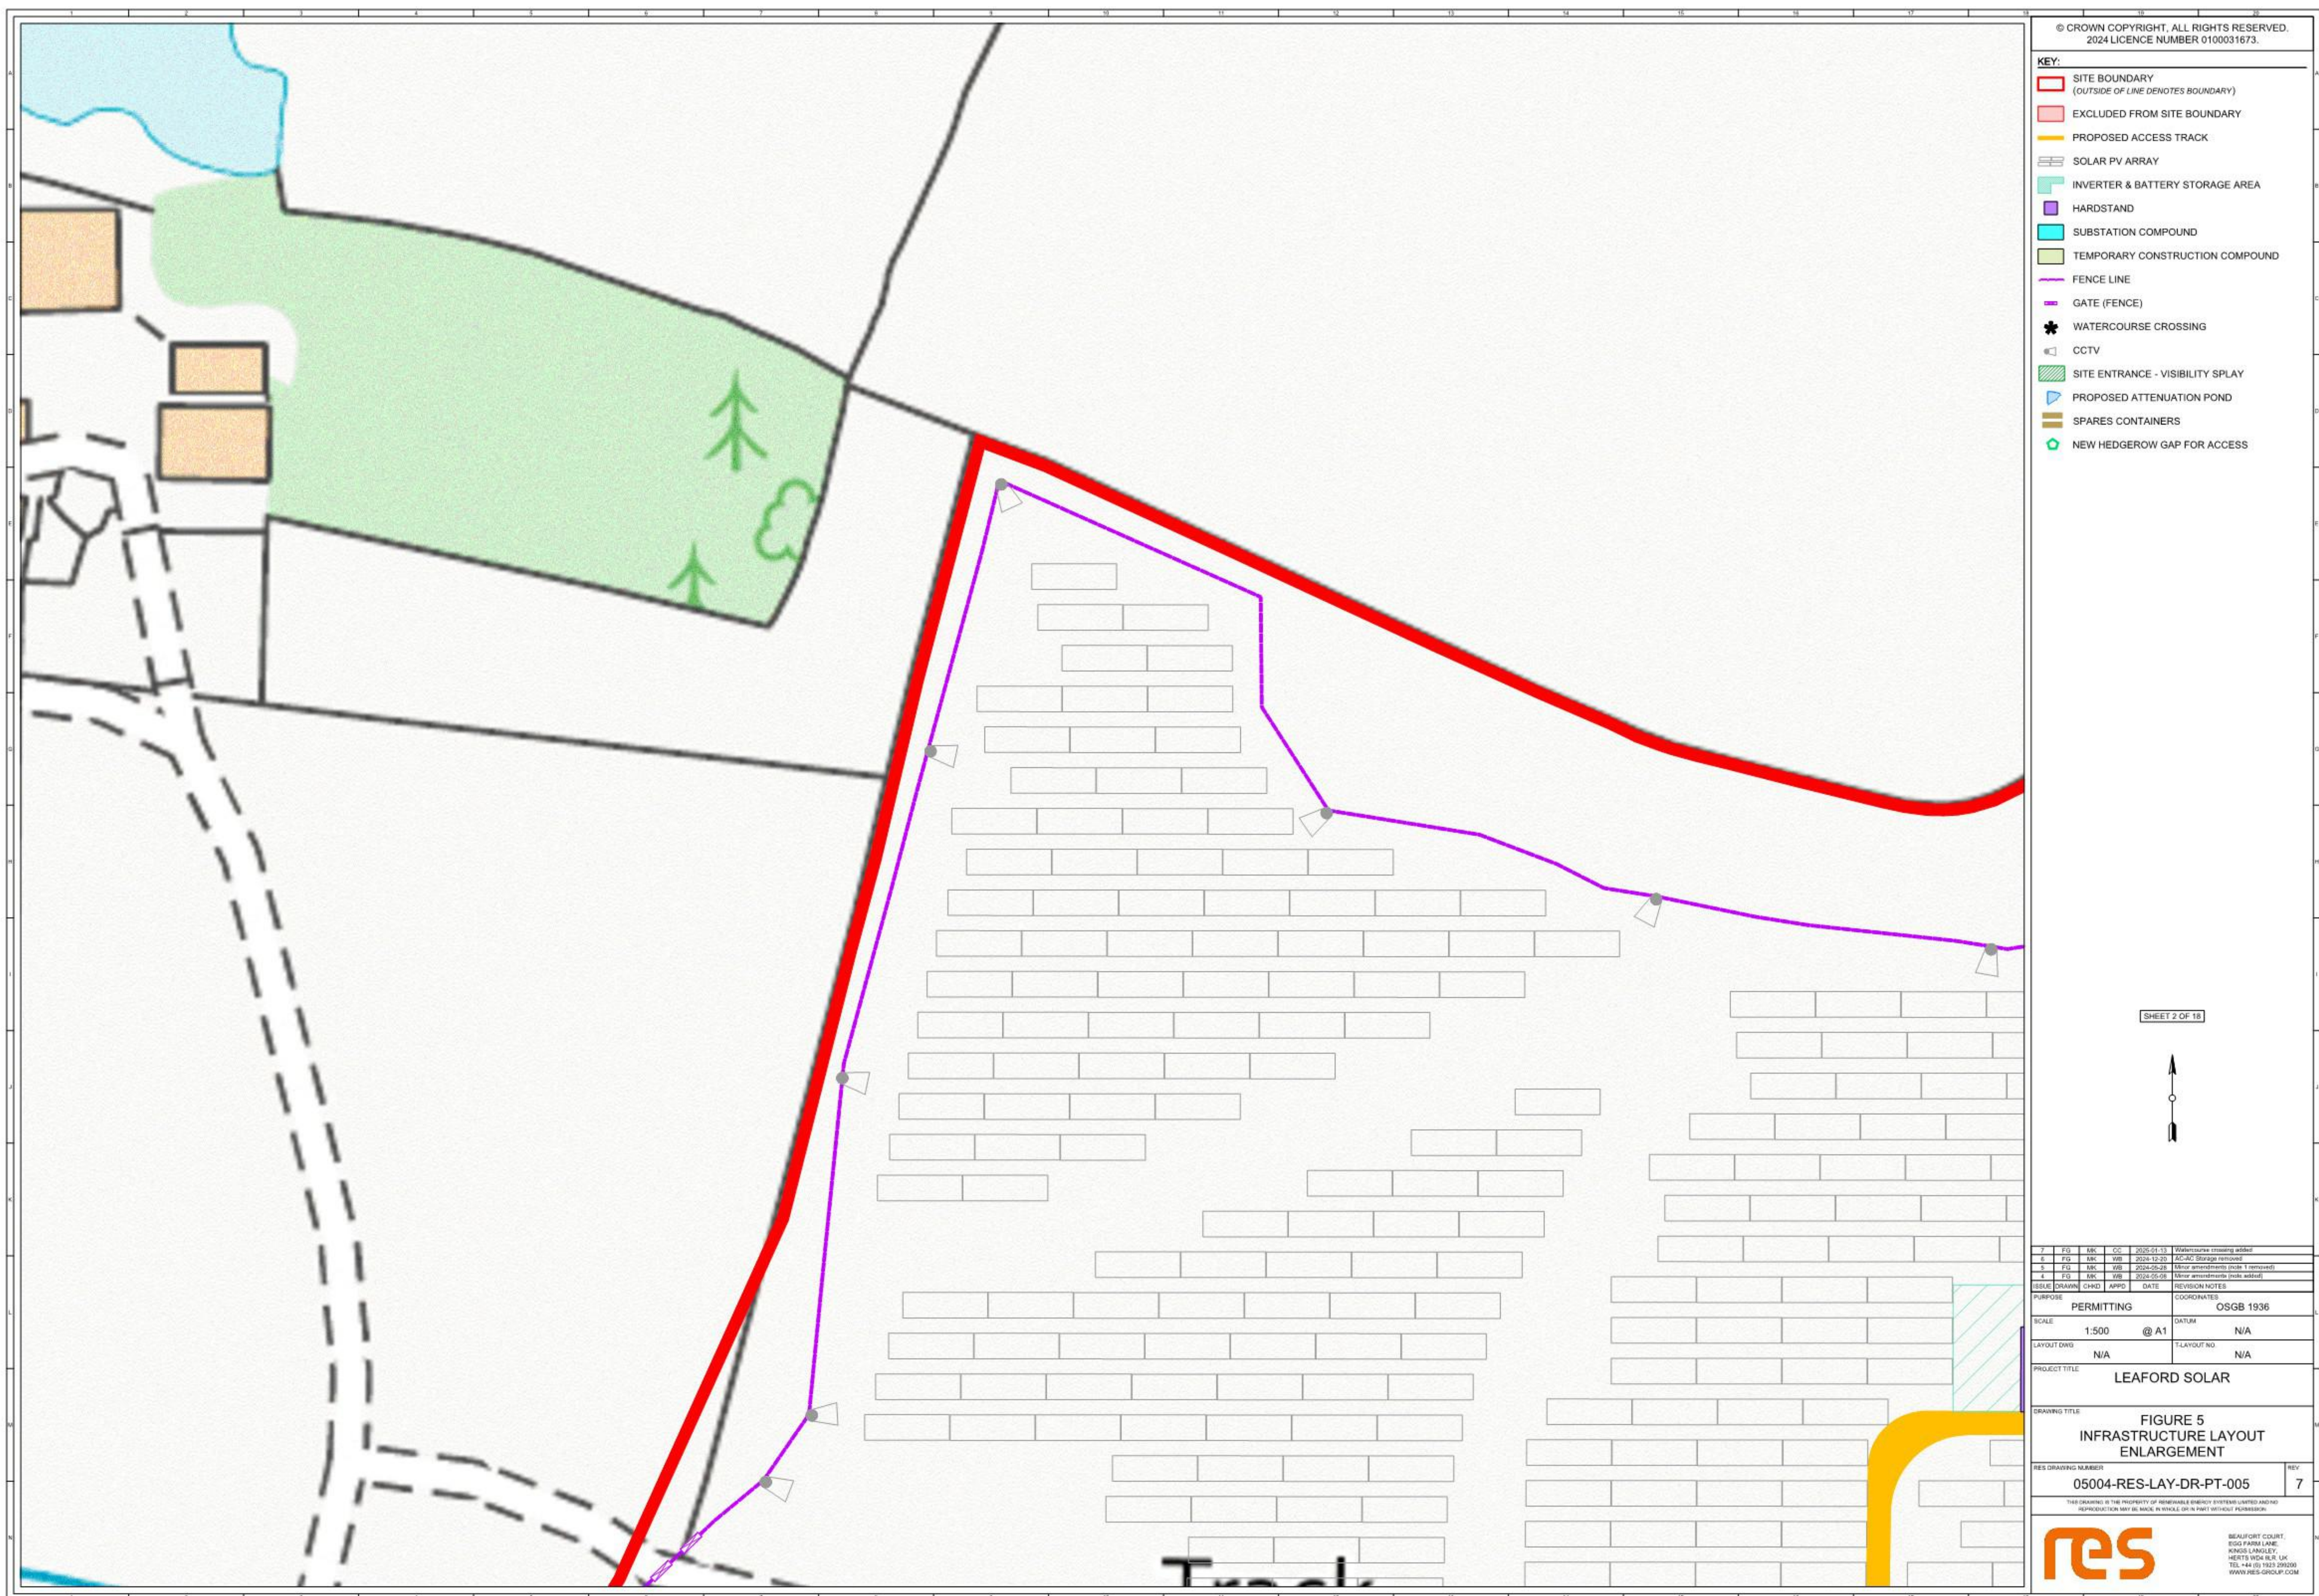

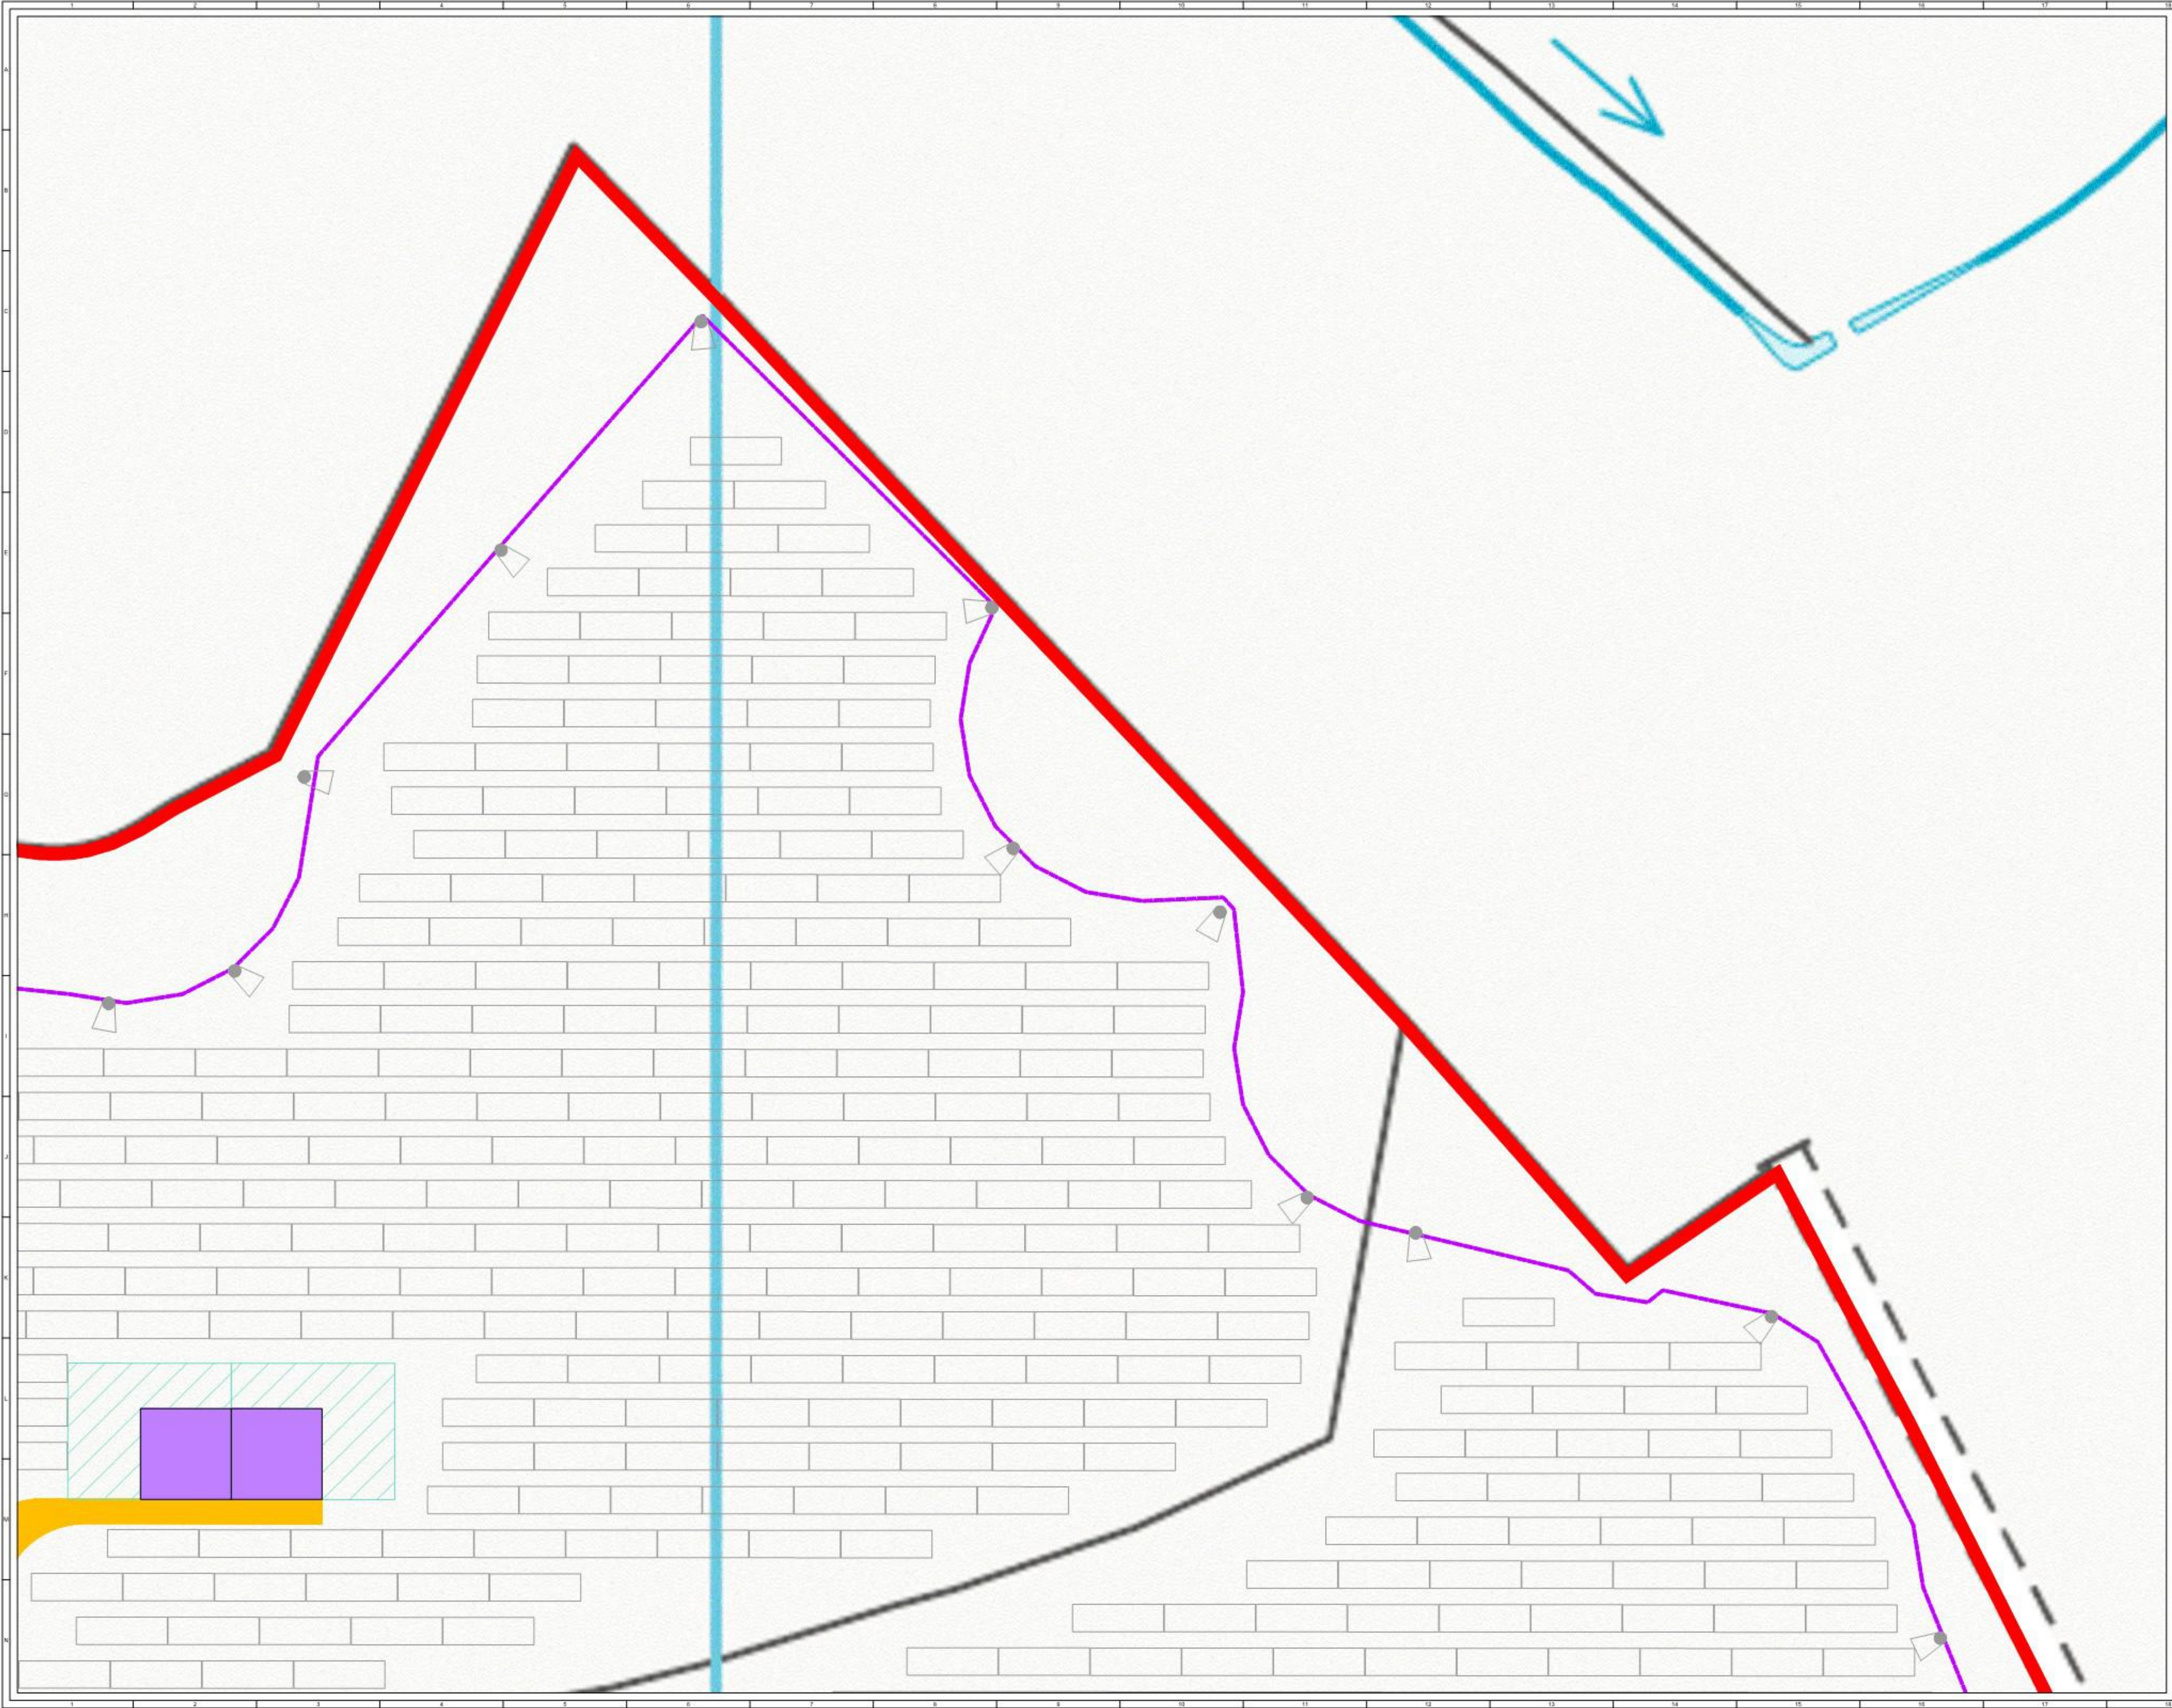

© CROWN COPYRIGHT. ALL RIGHTS RESERVED.
2024 LICENCE NUMBER 0100031673.


KEY:

- SITE BOUNDARY
(OUTSIDE OF LINE DENOTES BOUNDARY)
- EXCLUDED FROM SITE BOUNDARY
- PROPOSED ACCESS TRACK
- SOLAR PV ARRAY
- INVERTER & BATTERY STORAGE AREA
- HARDSTAND
- SUBSTATION COMPOUND
- TEMPORARY CONSTRUCTION COMPOUND
- FENCE LINE
- GATE (FENCE)
- WATERCOURSE CROSSING
- CCTV
- SITE ENTRANCE - VISIBILITY SPLAY
- PROPOSED ATTENUATION POND
- SPARES CONTAINERS
- NEW HEDGEROW GAP FOR ACCESS

SHEET 3 OF 18

↑

7	FG	MM	CC	2025-01-13	Watercourse crossing added
6	FG	MM	WB	2024-12-20	AC-AC Storage removed
5	FG	MM	WB	2024-05-28	Minor amendments (note 1 removed)
4	FG	MM	WB	2024-05-08	Minor amendments (note added)
ISSUE	DRAWN	CHD	APPD	DATE	REVISION NOTES
PURPOSE	PERMITTING				COORDINATES OSGB 1936
SCALE	1:500	@	A1	DATUM	N/A
LAYOUT DWG	N/A			T.LAYOUT NO.	N/A
PROJECT TITLE LEAFORD SOLAR					
DRAWING TITLE FIGURE 5 INFRASTRUCTURE LAYOUT ENLARGEMENT					
RES DRAWING NUMBER 05004-RES-LAY-DR-PT-005					REV 7
THIS DRAWING IS THE PROPERTY OF RENEWABLE ENERGY SYSTEMS (LIMITED) AND NO REPRODUCTION MAY BE MADE IN WHOLE OR IN PART WITHOUT PERMISSION					
				BEAUFORT COURT, 80-82 FARM LANE, KINGS LANGLEY, HERTS WD4 8LR, UK TEL: +44 (0) 1932 290200 WWW.RES-GROUP.COM	

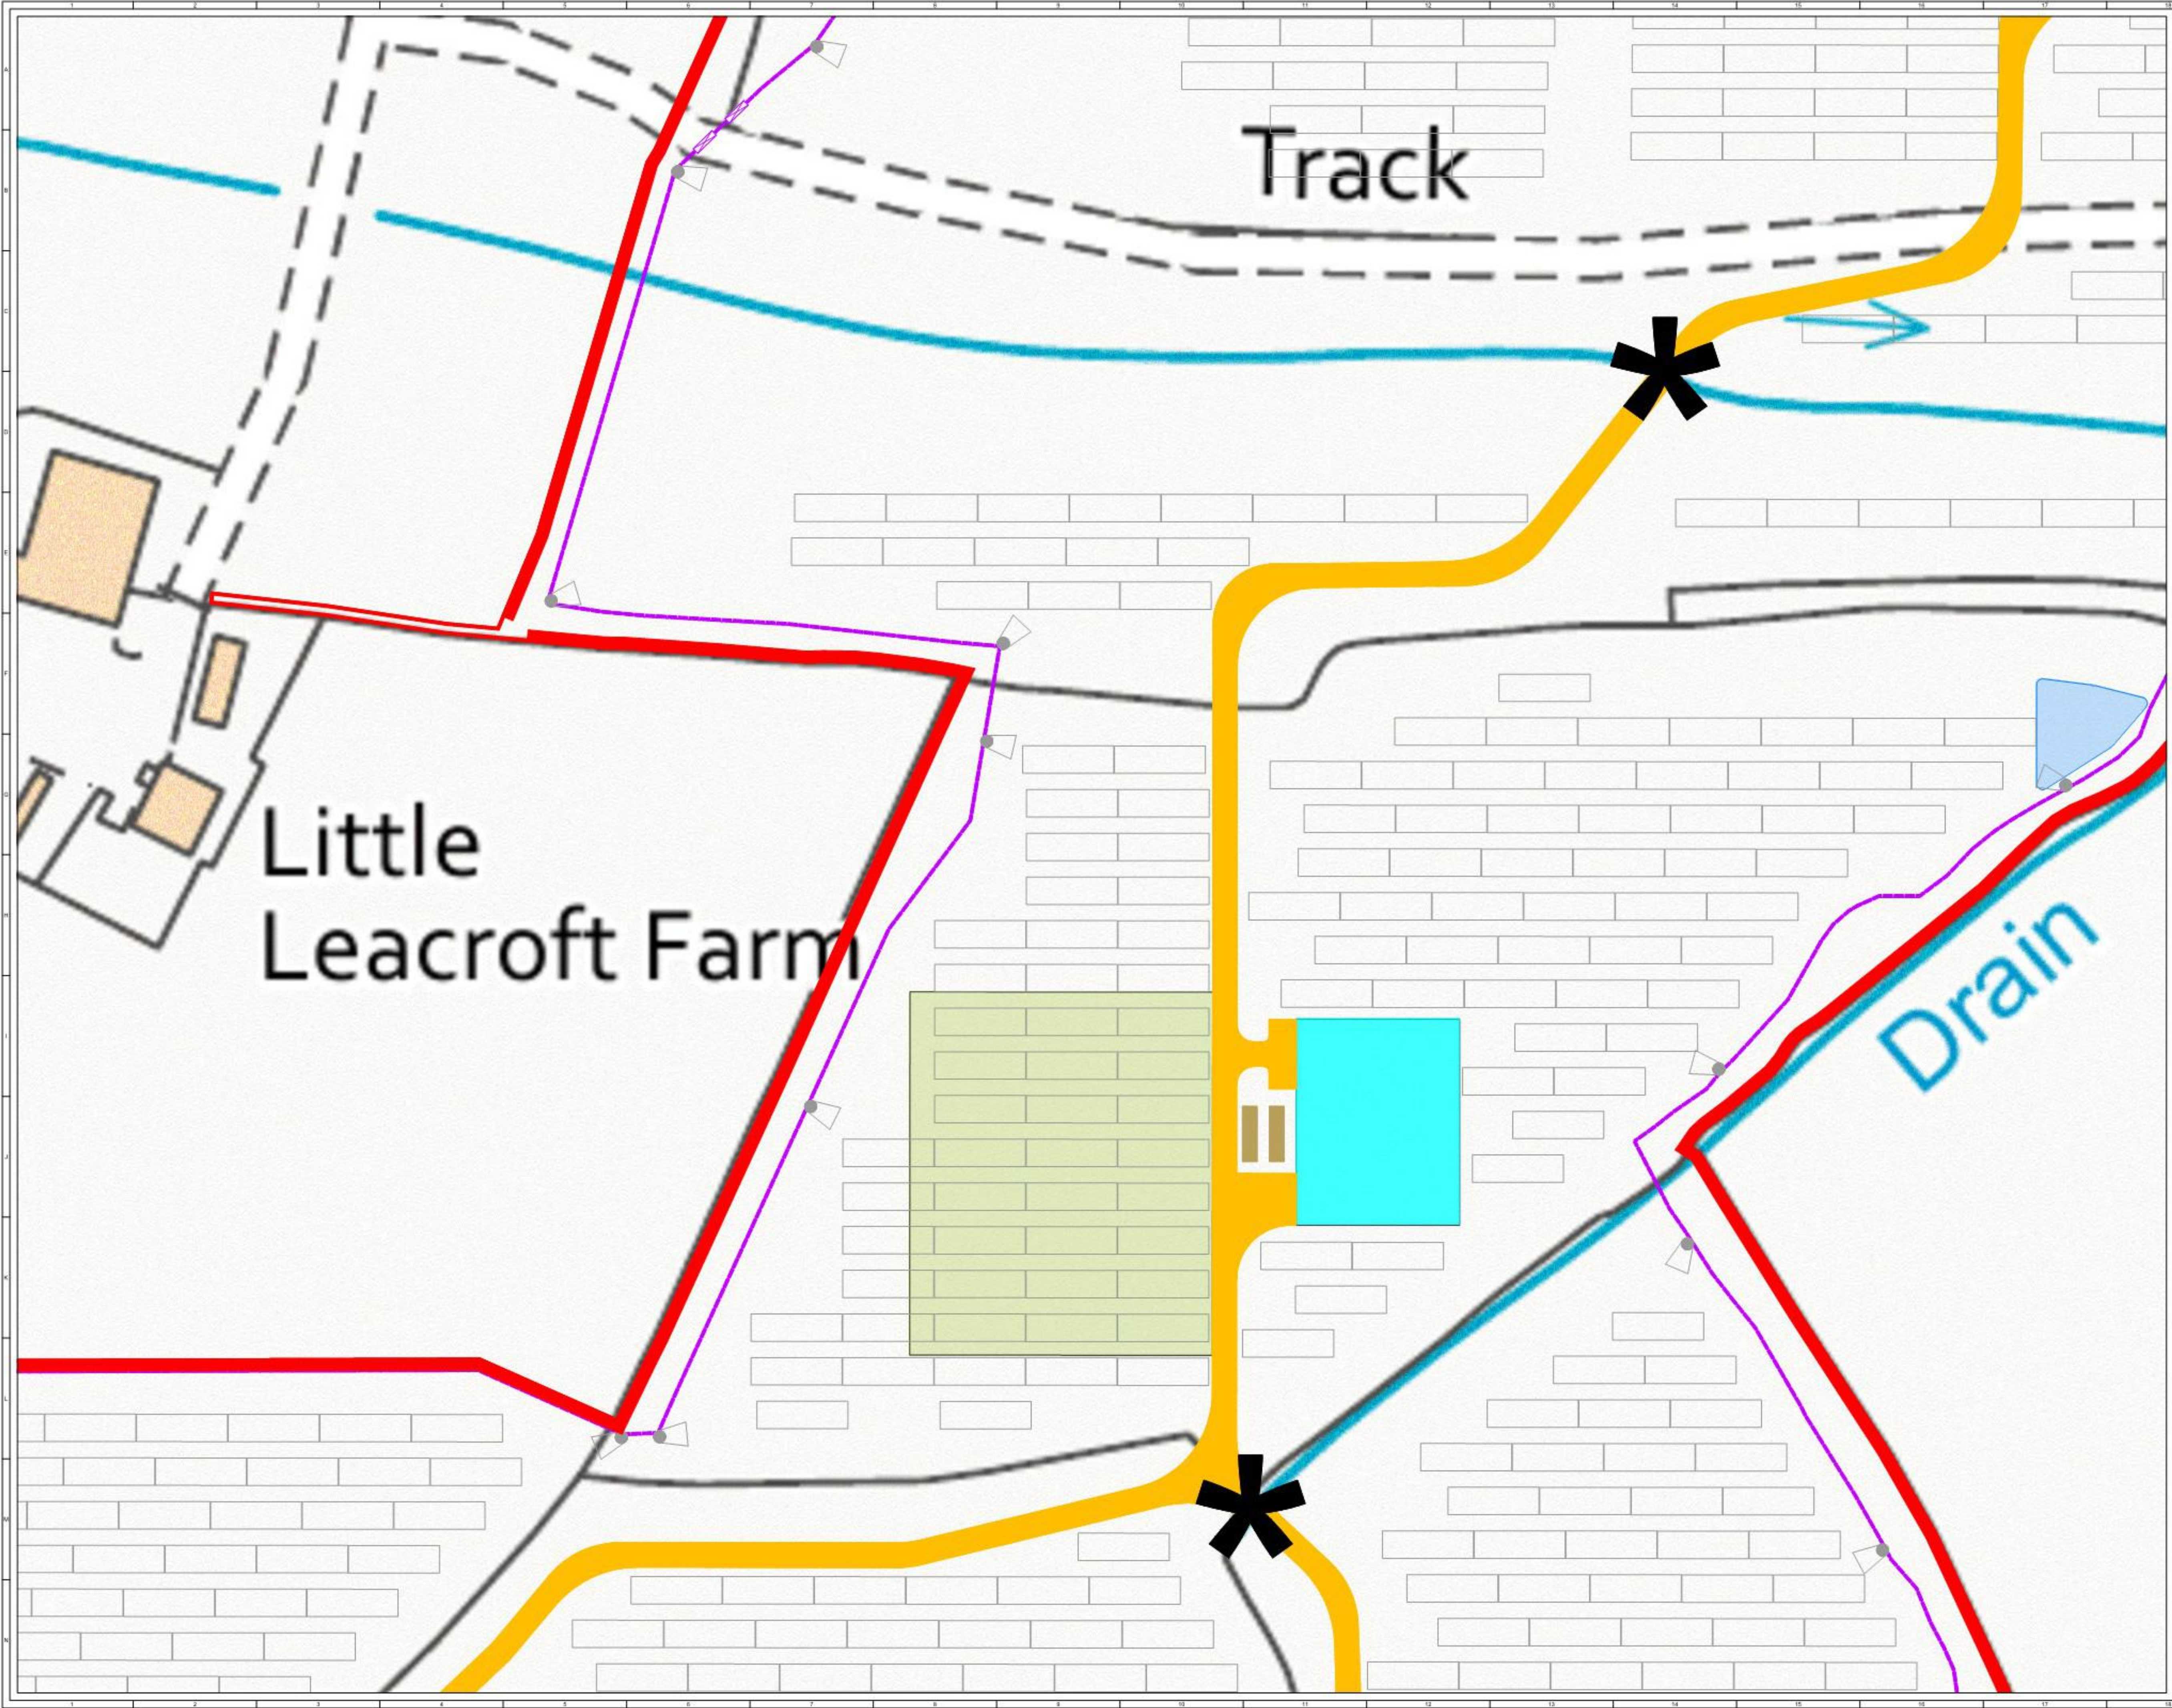

© CROWN COPYRIGHT. ALL RIGHTS RESERVED.
2024 LICENCE NUMBER 0100031673.


KEY:

- SITE BOUNDARY
(OUTSIDE OF LINE DENOTES BOUNDARY)
- EXCLUDED FROM SITE BOUNDARY
- PROPOSED ACCESS TRACK
- SOLAR PV ARRAY
- INVERTER & BATTERY STORAGE AREA
- HARDSTAND
- SUBSTATION COMPOUND
- TEMPORARY CONSTRUCTION COMPOUND
- FENCE LINE
- GATE (FENCE)
- WATERCOURSE CROSSING
- CCTV
- SITE ENTRANCE - VISIBILITY SPLAY
- PROPOSED ATTENUATION POND
- SPARES CONTAINERS
- NEW HEDGEROW GAP FOR ACCESS

SHEET 4 OF 18

↑

7	FG	MM	CS	2025-01-13	Watercourse crossing added
6	FG	MM	WB	2024-12-20	AC-AC Storage removed
5	FG	MM	WB	2024-05-28	Minor amendments (note 1 removed)
4	FG	MM	WB	2024-05-08	Minor amendments (note added)
ISSUE	DRAWN	CHD	APPD	DATE	REVISION NOTES
PURPOSE	PERMITTING				COORDINATES OSGB 1936
SCALE	1:500	@ A1		DATUM	N/A
LAYOUT DWG	N/A			LAYOUT NO.	N/A
PROJECT TITLE LEAFORD SOLAR					
DRAWING TITLE FIGURE 5 INFRASTRUCTURE LAYOUT ENLARGEMENT					
RES DRAWING NUMBER 05004-RES-LAY-DR-PT-005					REV 7
THIS DRAWING IS THE PROPERTY OF RENEWABLE ENERGY SYSTEMS (LIMITED) AND NO REPRODUCTION MAY BE MADE IN WHOLE OR IN PART WITHOUT PERMISSION					
				BEAUFORT COURT, 80-82 FARM LANE, KINGS LANGLEY, HERTS WD4 8LR, UK TEL: +44 (0) 1923 293200 WWW.RES-GROUP.COM	

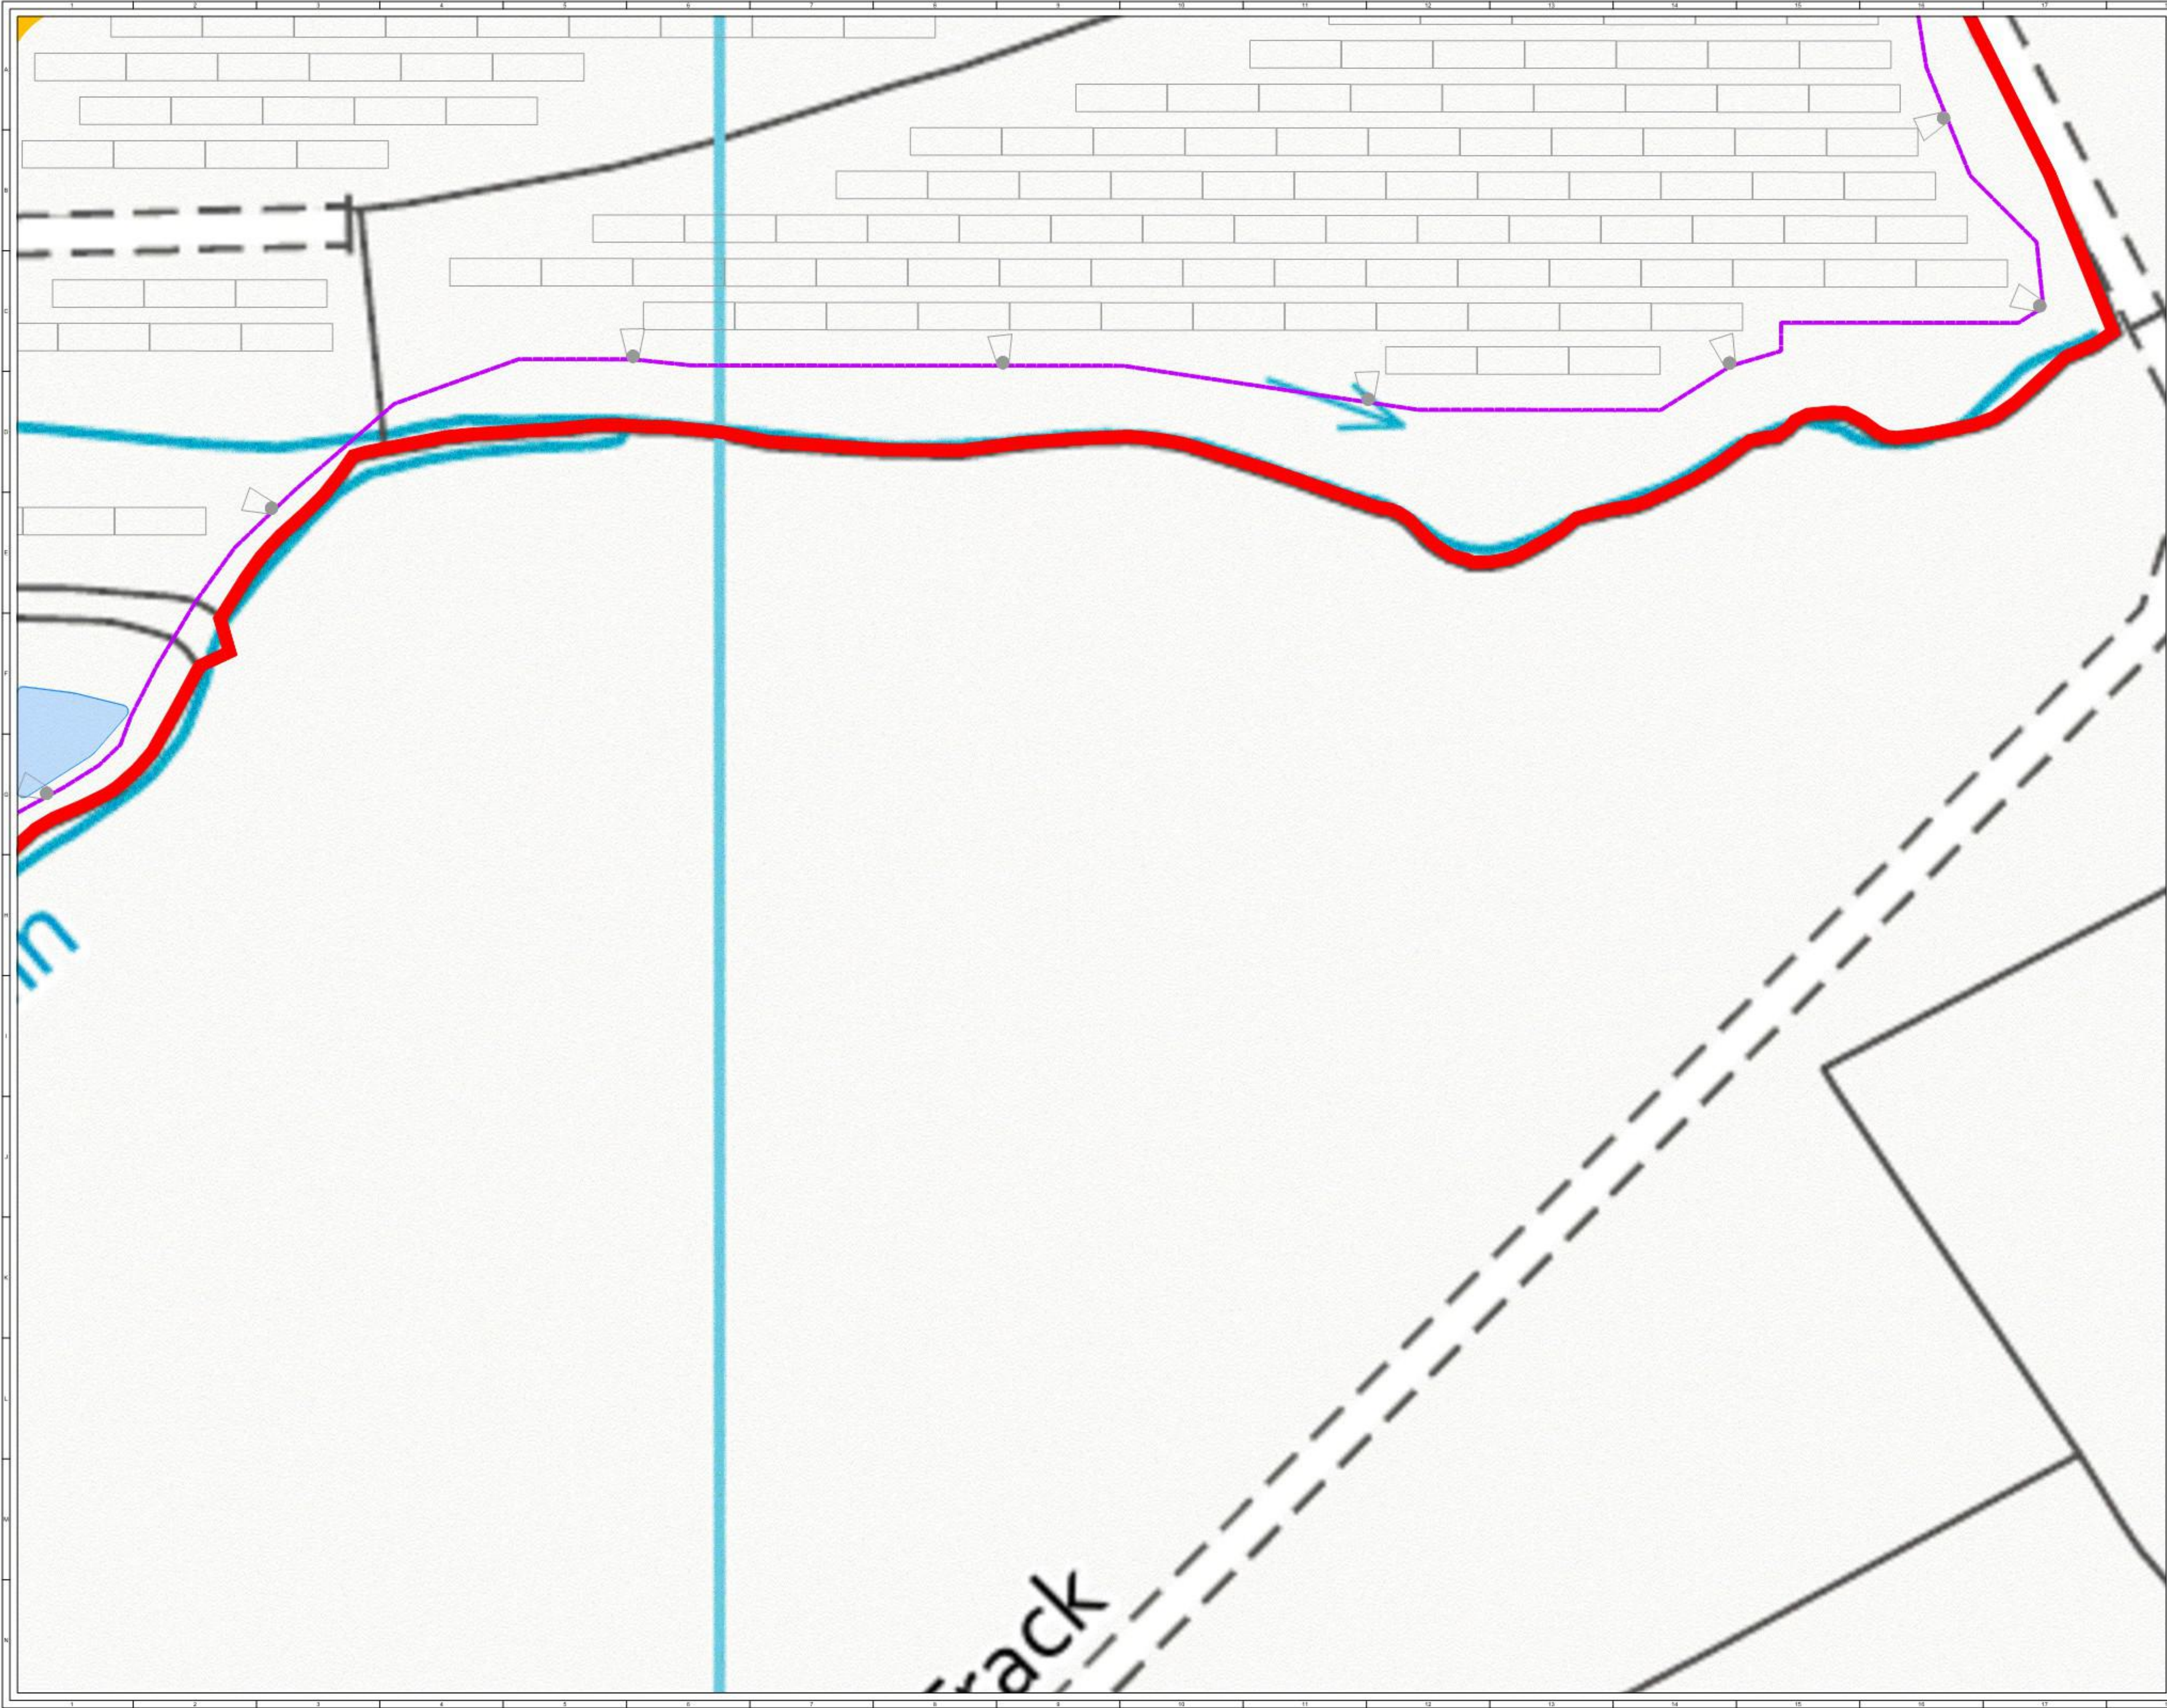

© CROWN COPYRIGHT. ALL RIGHTS RESERVED.
2024 LICENCE NUMBER 0100031673.

- KEY:
- SITE BOUNDARY
(OUTSIDE OF LINE DENOTES BOUNDARY)
 - EXCLUDED FROM SITE BOUNDARY
 - PROPOSED ACCESS TRACK
 - SOLAR PV ARRAY
 - INVERTER & BATTERY STORAGE AREA
 - HARDSTAND
 - SUBSTATION COMPOUND
 - TEMPORARY CONSTRUCTION COMPOUND
 - FENCE LINE
 - GATE (FENCE)
 - WATERCOURSE CROSSING
 - CCTV
 - SITE ENTRANCE - VISIBILITY SPLAY
 - PROPOSED ATTENUATION POND
 - SPARES CONTAINERS
 - NEW HEDGEROW GAP FOR ACCESS

SHEET 5 OF 18



7	FG	MR	CS	2025-01-13	Watercourse crossing added
6	FG	MR	WB	2024-12-20	AC-AC Storage removed
5	FG	MR	WB	2024-05-28	Minor amendments (note 1 removed)
4	FG	MR	WB	2024-05-08	Minor amendments (note added)

ISSUE	DRAWN	CHECK	APPRO	DATE	REVISION NOTES
-------	-------	-------	-------	------	----------------

PURPOSE	PERMITTING	COORDINATES
	OSGB 1936	

SCALE	1:500	@ A1	DATUM	N/A
-------	-------	------	-------	-----

LAYOUT DWG	N/A	T.LAYOUT NO.	N/A
------------	-----	--------------	-----

PROJECT TITLE
LEAFORD SOLAR


DRAWING TITLE
FIGURE 5
INFRASTRUCTURE LAYOUT
ENLARGEMENT

RES DRAWING NUMBER	05004-RES-LAY-DR-PT-005	REV	7
--------------------	-------------------------	-----	---

THIS DRAWING IS THE PROPERTY OF RENEWABLE ENERGY SYSTEMS (LIMITED) AND NO
REPRODUCTION MAY BE MADE IN WHOLE OR IN PART WITHOUT PERMISSION



BEAUFORT COURT,
80-82 FARM LANE,
KINGS LANGLEY,
HERTS WD4 8LR, UK
TEL: +44 (0) 1932 290200
WWW.RES-GROUP.COM

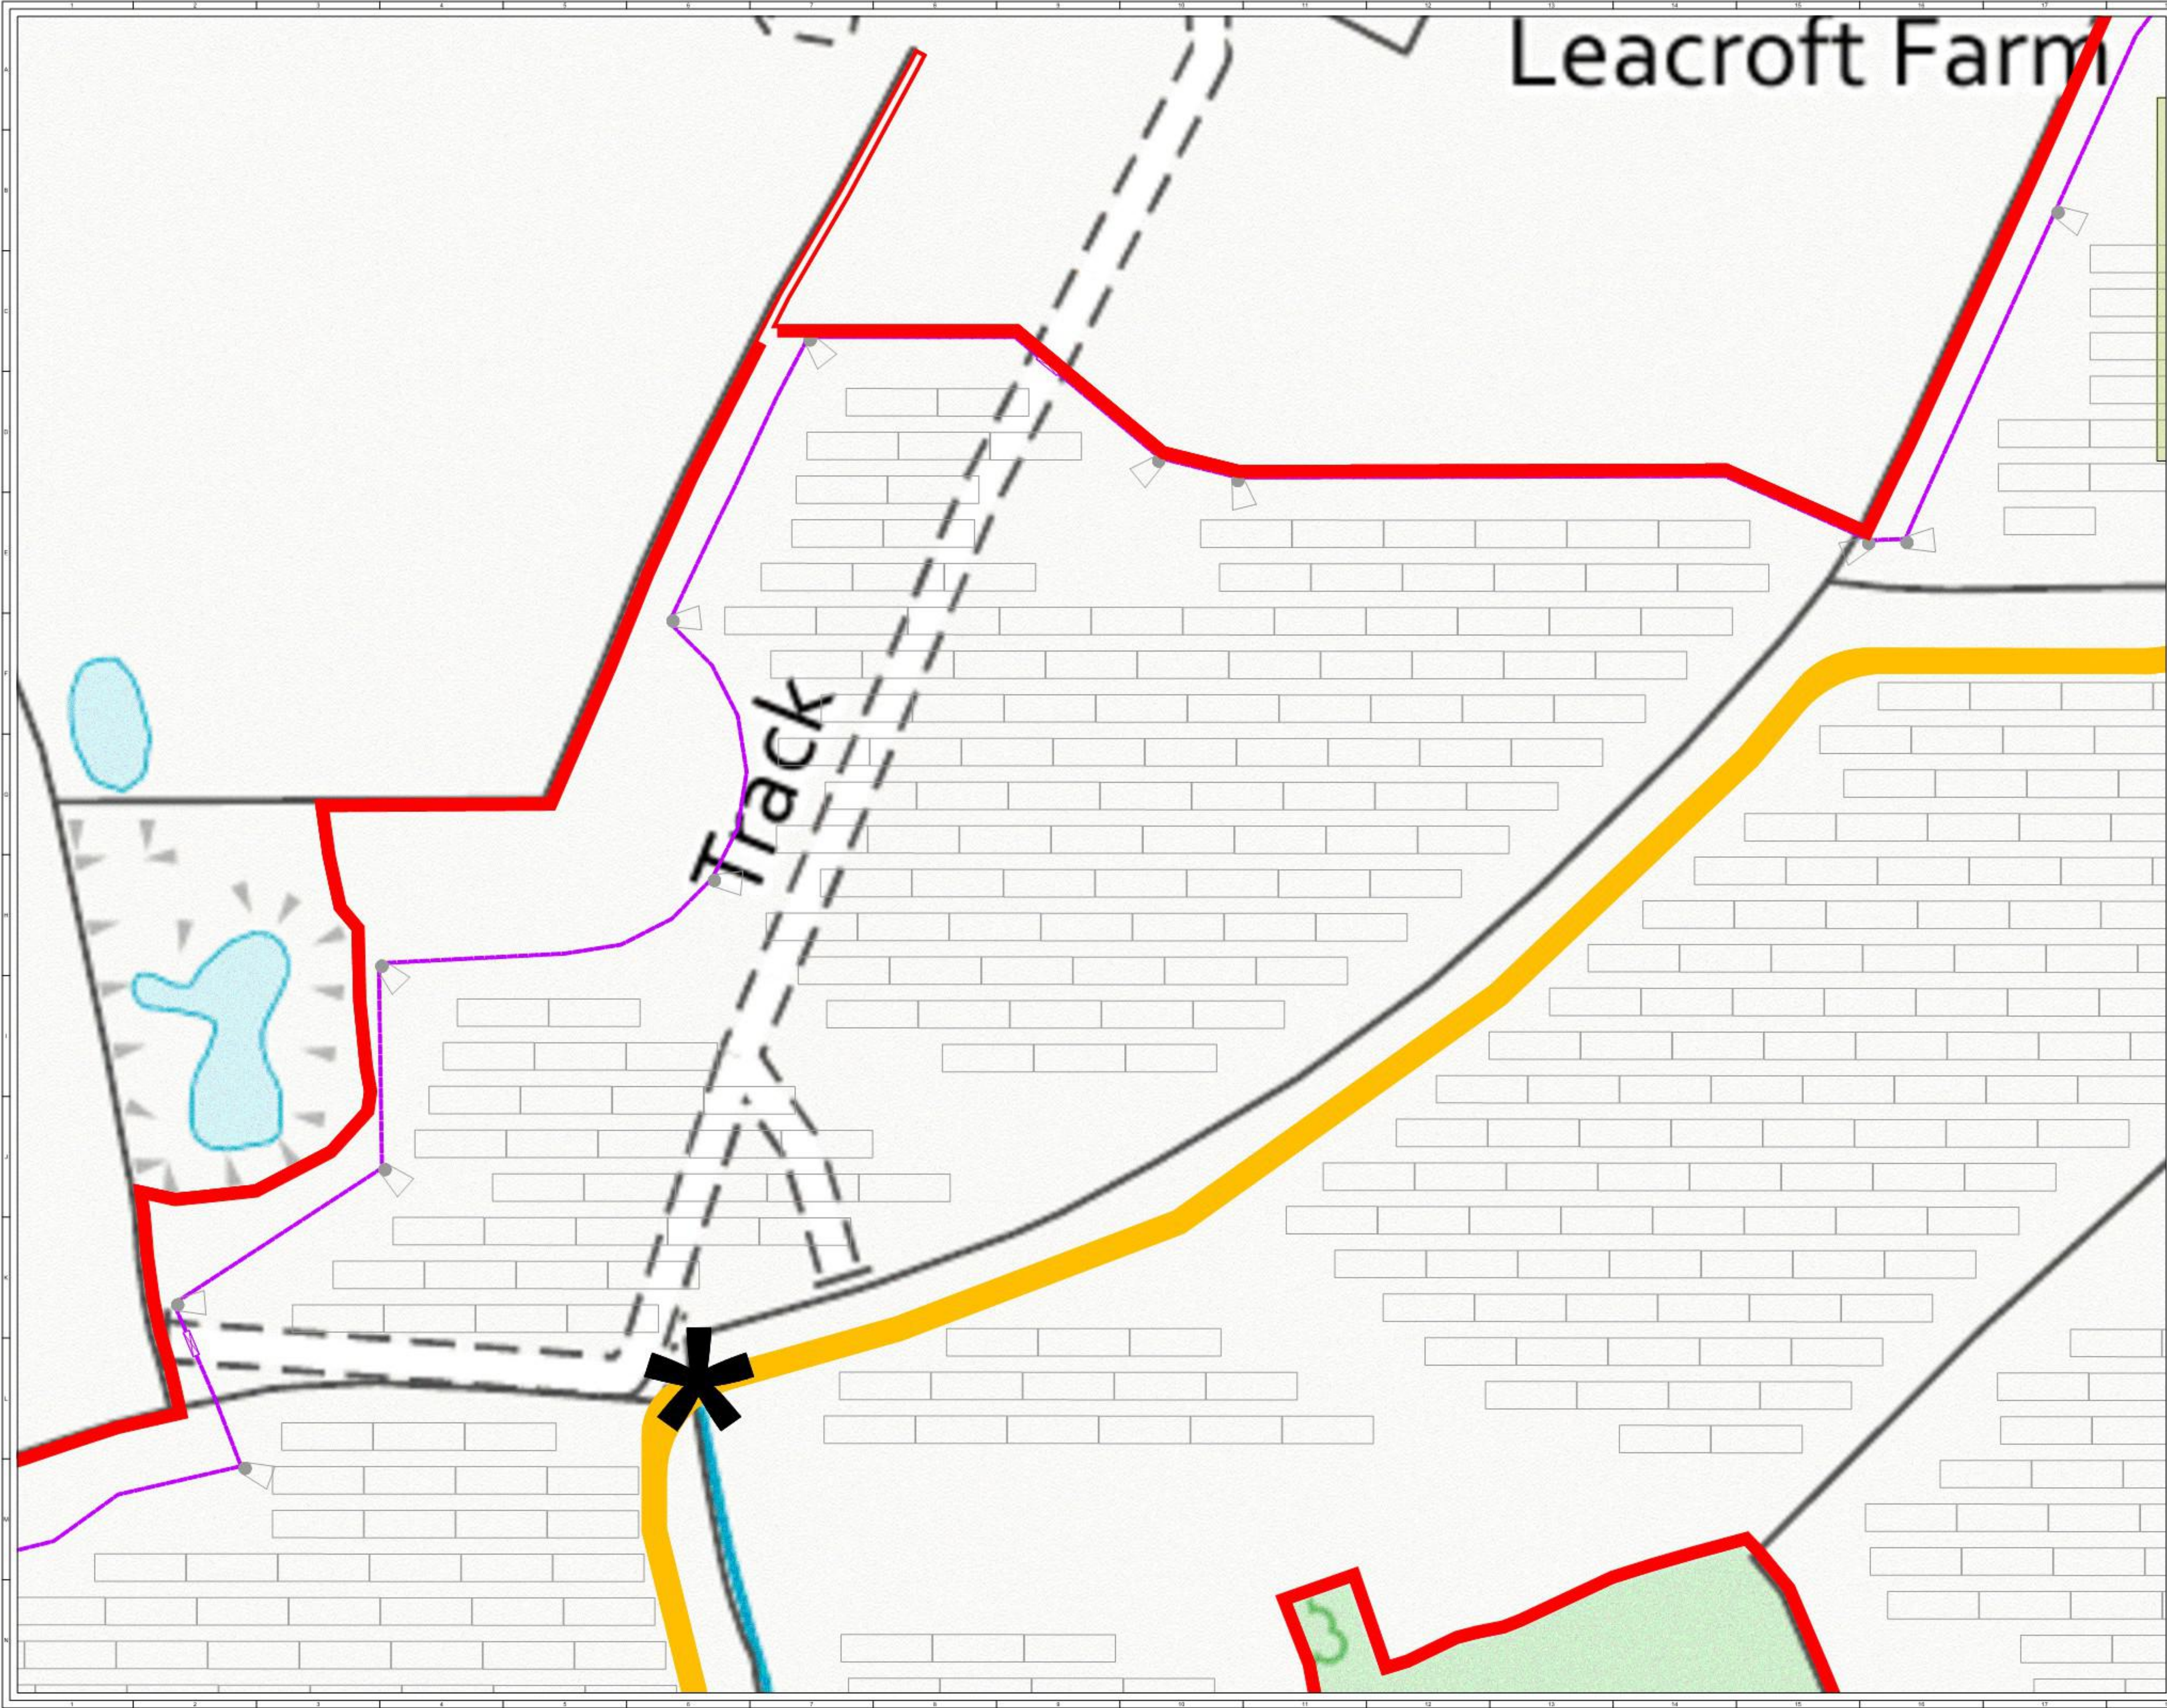

Leacroft Farm

© CROWN COPYRIGHT, ALL RIGHTS RESERVED.
2024 LICENCE NUMBER 0100031673.

KEY:

- SITE BOUNDARY
(OUTSIDE OF LINE DENOTES BOUNDARY)
- EXCLUDED FROM SITE BOUNDARY
- PROPOSED ACCESS TRACK
- SOLAR PV ARRAY
- INVERTER & BATTERY STORAGE AREA
- HARDSTAND
- SUBSTATION COMPOUND
- TEMPORARY CONSTRUCTION COMPOUND
- FENCE LINE
- GATE (FENCE)
- WATERCOURSE CROSSING
- CCTV
- SITE ENTRANCE - VISIBILITY SPLAY
- PROPOSED ATTENUATION POND
- SPARES CONTAINERS
- NEW HEDGEROW GAP FOR ACCESS

SHEET 6 OF 18

↑

7	FG	MM	CS	2025-01-13	Watercourse crossing added				
6	FG	MM	WB	2024-12-20	AC-AC Storage removed				
5	FG	MM	WB	2024-05-28	Minor amendments (note 1 removed)				
4	FG	MM	WB	2024-05-08	Minor amendments (note added)				
ISSUE DRAWN CHKD APPD DATE REVISION NOTES									
PURPOSE	PERMITTING			COORDINATES	OSGB 1936				
SCALE	1:500	@ A1	DATUM	N/A					
LAYOUT DWG	N/A	T.LAYOUT NO.		N/A					
PROJECT TITLE									
LEAFORD SOLAR									
DRAWING TITLE									
FIGURE 5 INFRASTRUCTURE LAYOUT ENLARGEMENT									
RES DRAWING NUMBER					REV				
05004-RES-LAY-DR-PT-005					7				
THIS DRAWING IS THE PROPERTY OF RENEWABLE ENERGY SYSTEMS (LIMITED) AND NO REPRODUCTION MAY BE MADE IN WHOLE OR IN PART WITHOUT PERMISSION									
			BEAUFORT COURT, 800 FARM LANE, KINGS LANGLEY, HERTS WD4 8LR, UK TEL: +44 (0) 1923 293200 WWW.RES-GROUP.COM						



© CROWN COPYRIGHT, ALL RIGHTS RESERVED.
2024 LICENCE NUMBER 0100031673.

KEY:

- SITE BOUNDARY
(OUTSIDE OF LINE DENOTES BOUNDARY)
- EXCLUDED FROM SITE BOUNDARY
- PROPOSED ACCESS TRACK
- SOLAR PV ARRAY
- INVERTER & BATTERY STORAGE AREA
- HARDSTAND
- SUBSTATION COMPOUND
- TEMPORARY CONSTRUCTION COMPOUND
- FENCE LINE
- GATE (FENCE)
- WATERCOURSE CROSSING
- CCTV
- SITE ENTRANCE - VISIBILITY SPLAY
- PROPOSED ATTENUATION POND
- SPARES CONTAINERS
- NEW HEDGEROW GAP FOR ACCESS

SHEET 7 OF 18

↑

7	FG	MM	CC	2025-01-13	Watercourse crossing added
6	FG	MM	WB	2024-12-20	AC-AC Storage removed
5	FG	MM	WB	2024-05-28	Minor amendments (note 1 removed)
4	FG	MM	WB	2024-05-08	Minor amendments (note added)
ISSUE DRAWN CHKD APPD DATE REVISION NOTES					
PURPOSE				COORDINATES	
PERMITTING				OSGB 1936	
SCALE				DATUM	
1:500 @ A1				N/A	
LAYOUT DWG				T.LAYOUT NO.	
N/A				N/A	
PROJECT TITLE					
LEAFORD SOLAR					
DRAWING TITLE					
FIGURE 5 INFRASTRUCTURE LAYOUT ENLARGEMENT					
RES DRAWING NUMBER				REV	
05004-RES-LAY-DR-PT-005				7	
THIS DRAWING IS THE PROPERTY OF RENEWABLE ENERGY SYSTEMS (LIMITED) AND NO REPRODUCTION MAY BE MADE IN WHOLE OR IN PART WITHOUT PERMISSION					
					
BEAUFORT COURT, 800 FARM LANE, KINGS LANGLEY, HERTS WD4 8LR, UK TEL: +44 (0) 1923 293200 WWW.RES-GROUP.COM					





© CROWN COPYRIGHT. ALL RIGHTS RESERVED.
2024 LICENCE NUMBER 0100031673.

KEY:

- SITE BOUNDARY
(OUTSIDE OF LINE DENOTES BOUNDARY)
- EXCLUDED FROM SITE BOUNDARY
- PROPOSED ACCESS TRACK
- SOLAR PV ARRAY
- INVERTER & BATTERY STORAGE AREA
- HARDSTAND
- SUBSTATION COMPOUND
- TEMPORARY CONSTRUCTION COMPOUND
- FENCE LINE
- GATE (FENCE)
- WATERCOURSE CROSSING
- CCTV
- SITE ENTRANCE - VISIBILITY SPLAY
- PROPOSED ATTENUATION POND
- SPARES CONTAINERS
- NEW HEDGEROW GAP FOR ACCESS


SHEET 9 OF 18

↑

7	FB	MM	CS	2025-01-13	Watercourse crossing added
6	FB	MM	WB	2024-12-20	AC-AC Storage removed
5	FB	MM	WB	2024-05-28	Minor amendments (note 1 removed)
4	FB	MM	WB	2024-05-08	Minor amendments (note added)
3	FB	MM	WB	2024-05-08	Minor amendments (note added)
2	FB	MM	WB	2024-05-08	Minor amendments (note added)
1	FB	MM	WB	2024-05-08	Minor amendments (note added)

PURPOSE	PERMITTING	COORDINATES	OSGB 1936
SCALE	1:500 @ A1	DATUM	N/A
LAYOUT DWG	N/A	LAYOUT NO.	N/A
PROJECT TITLE	LEAFORD SOLAR		
DRAWING TITLE	FIGURE 5 INFRASTRUCTURE LAYOUT ENLARGEMENT		
RES DRAWING NUMBER	05004-RES-LAY-DR-PT-005	REV	7
THIS DRAWING IS THE PROPERTY OF RENEWABLE ENERGY SYSTEMS LIMITED AND NO REPRODUCTION MAY BE MADE IN WHOLE OR IN PART WITHOUT PERMISSION.			

BEAUFORT COURT,
800 FARM LANE,
KINGS LANGLEY,
HERTS WD4 8LR, UK
TEL: +44 (0) 1932 290000
WWW.RES-GROUP.COM

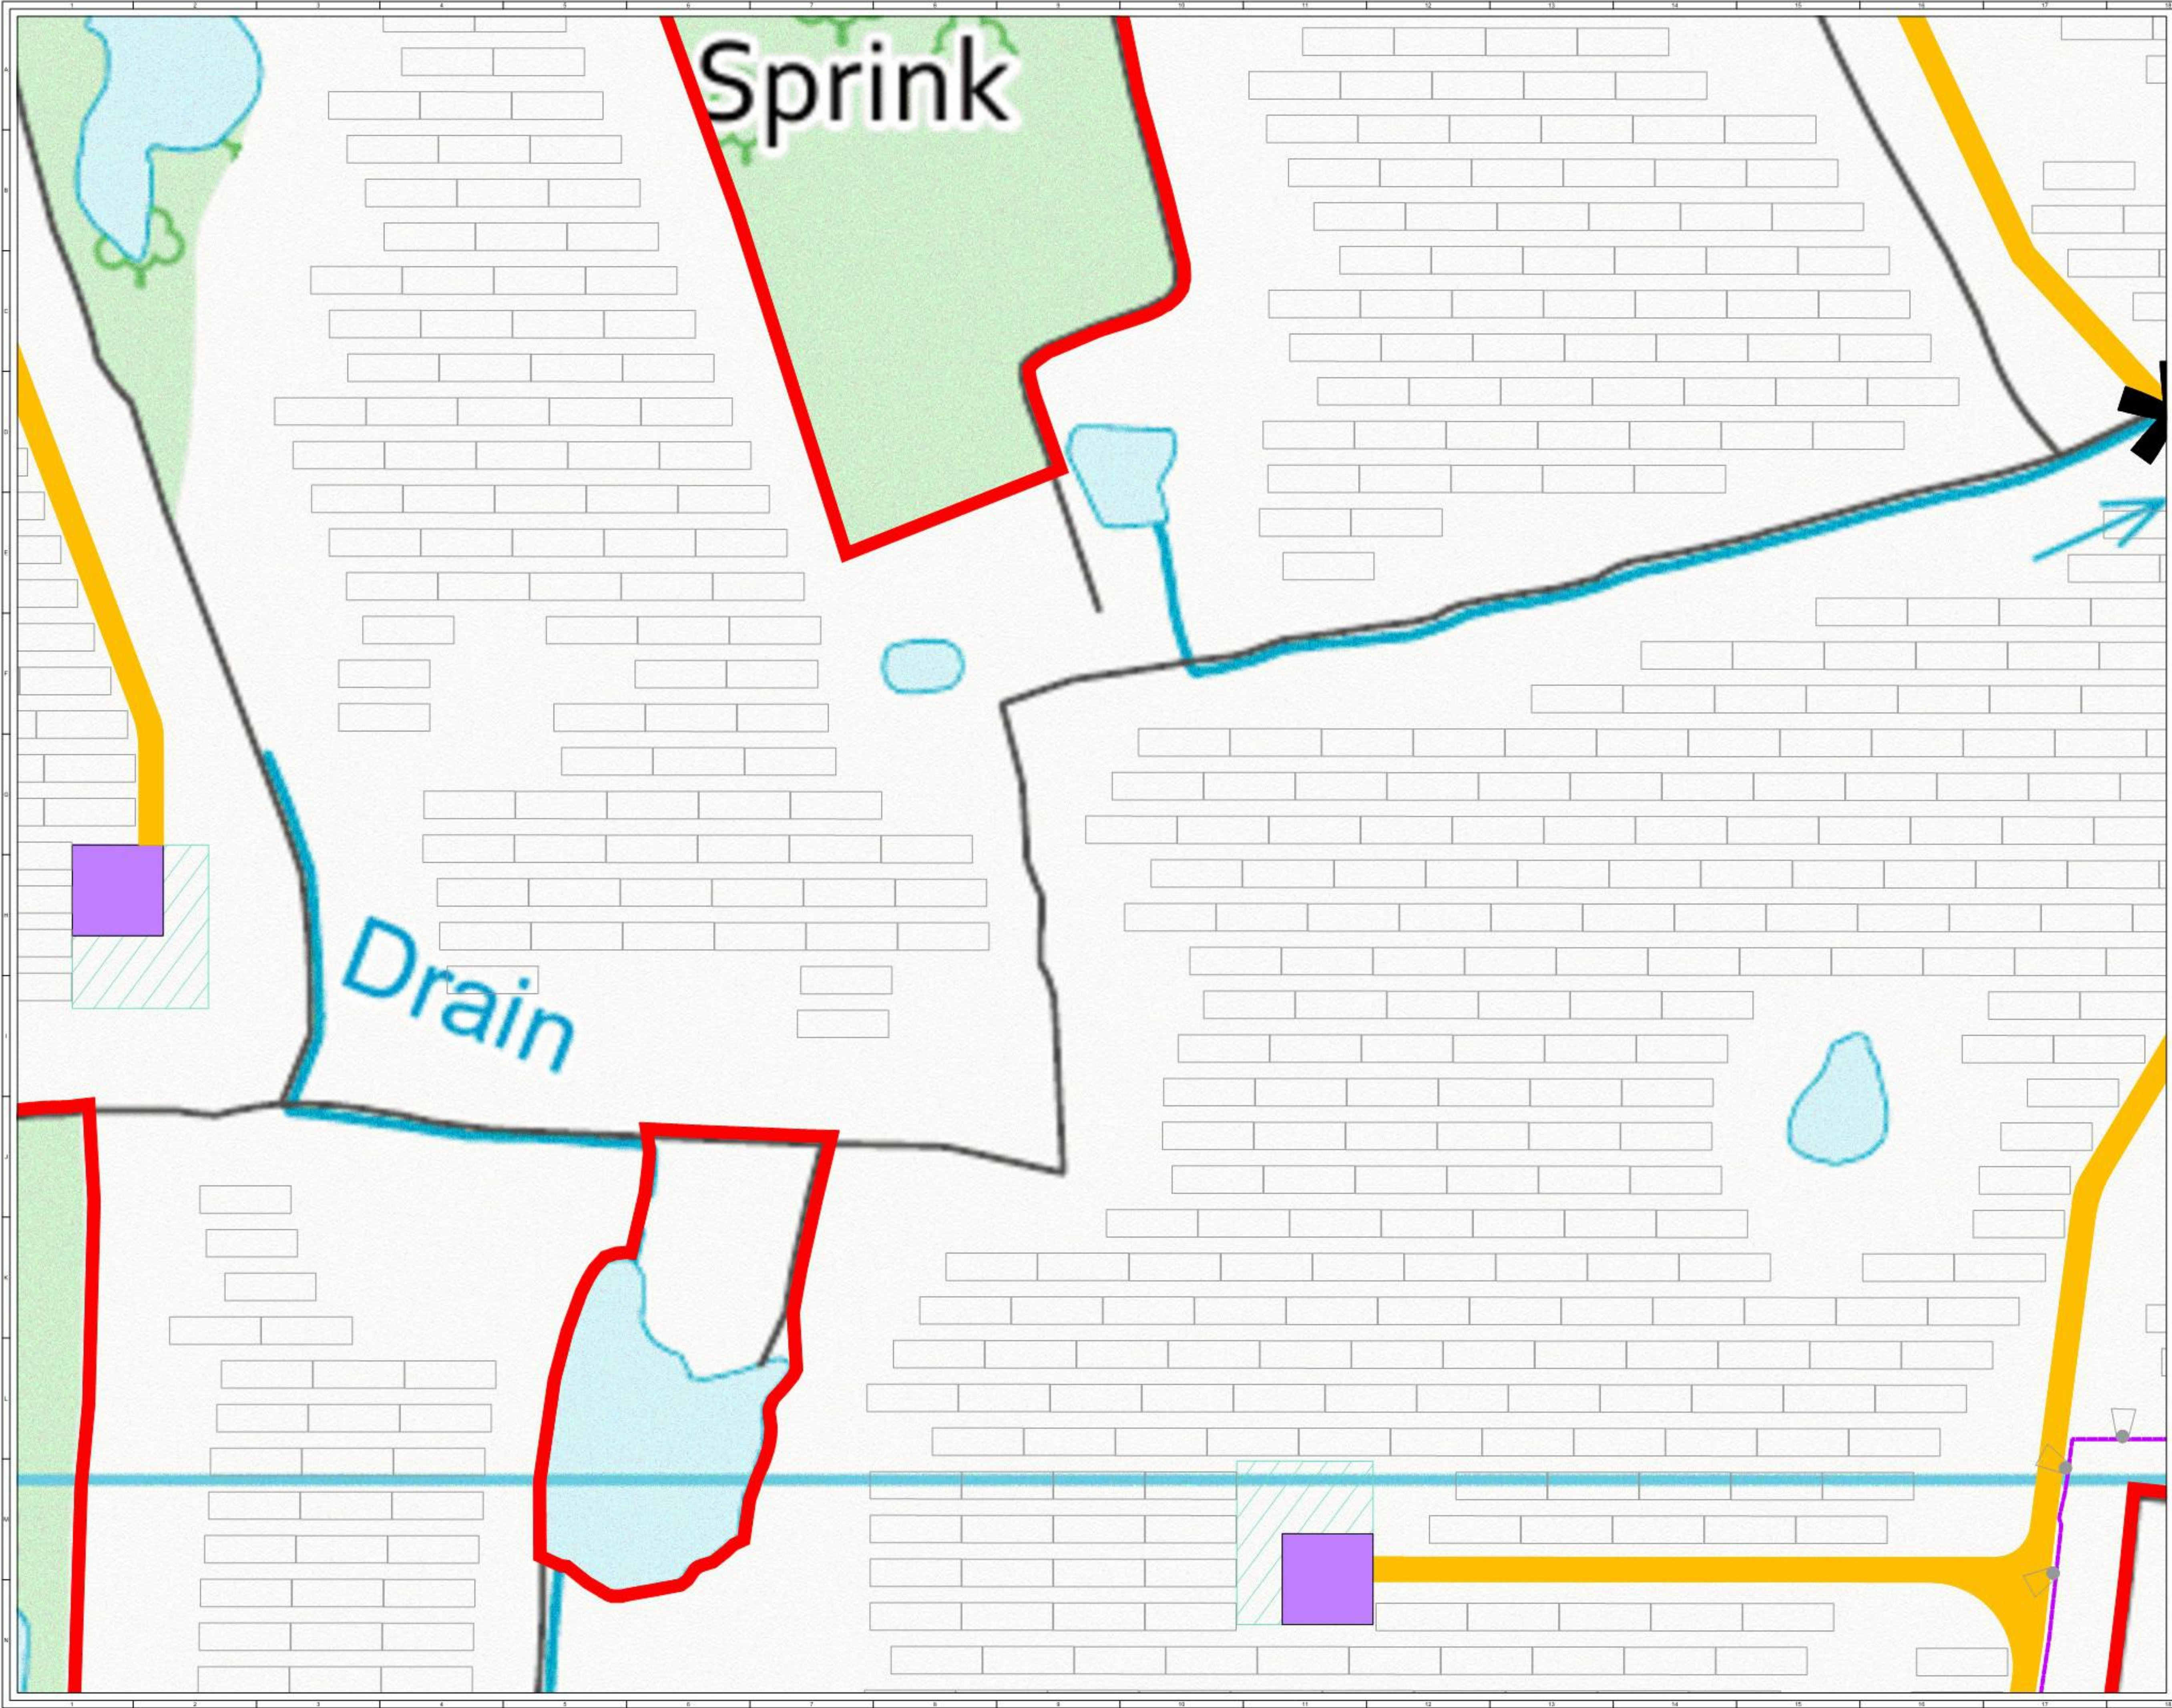

© CROWN COPYRIGHT. ALL RIGHTS RESERVED.
2024 LICENCE NUMBER 0100031673.

KEY:

- SITE BOUNDARY
(OUTSIDE OF LINE DENOTES BOUNDARY)
- EXCLUDED FROM SITE BOUNDARY
- PROPOSED ACCESS TRACK
- SOLAR PV ARRAY
- INVERTER & BATTERY STORAGE AREA
- HARDSTAND
- SUBSTATION COMPOUND
- TEMPORARY CONSTRUCTION COMPOUND
- FENCE LINE
- GATE (FENCE)
- WATERCOURSE CROSSING
- CCTV
- SITE ENTRANCE - VISIBILITY SPLAY
- PROPOSED ATTENUATION POND
- SPARES CONTAINERS
- NEW HEDGEROW GAP FOR ACCESS

SHEET 10 OF 18

7	FB	MM	CS	2025-01-13	Watercourse crossing added					
6	FG	MM	WB	2024-12-20	AC-AC Storage removed					
5	FG	MM	WB	2024-05-28	Minor amendments (note 1 removed)					
4	FG	MM	WB	2024-05-08	Minor amendments (note added)					
ISSUE					REVISION NOTES					
PURPOSE	PERMITTING	COORDINATES	OSGB 1936							
SCALE	1:500	@ A1	DATUM	N/A						
LAYOUT DWG	N/A	T.LAYOUT NO.	N/A							
PROJECT TITLE										
LEAFORD SOLAR										
DRAWING TITLE										
FIGURE 5 INFRASTRUCTURE LAYOUT ENLARGEMENT										
RES DRAWING NUMBER					REV					
05004-RES-LAY-DR-PT-005					7					
THIS DRAWING IS THE PROPERTY OF RENEWABLE ENERGY SYSTEMS (LIMITED) AND NO REPRODUCTION MAY BE MADE IN WHOLE OR IN PART WITHOUT PERMISSION										
			BEAUFORT COURT, 8000 FARM LANE, KINGS LANGLEY, HERTS WD4 8LR, UK TEL: +44 (0) 1923 290000 WWW.RES-GROUP.COM							



© CROWN COPYRIGHT, ALL RIGHTS RESERVED.
2024 LICENCE NUMBER 0100031673.


KEY:

- SITE BOUNDARY
(OUTSIDE OF LINE DENOTES BOUNDARY)
- EXCLUDED FROM SITE BOUNDARY
- PROPOSED ACCESS TRACK
- SOLAR PV ARRAY
- INVERTER & BATTERY STORAGE AREA
- HARDSTAND
- SUBSTATION COMPOUND
- TEMPORARY CONSTRUCTION COMPOUND
- FENCE LINE
- GATE (FENCE)
- WATERCOURSE CROSSING
- CCTV
- SITE ENTRANCE - VISIBILITY SPLAY
- PROPOSED ATTENUATION POND
- SPARES CONTAINERS
- NEW HEDGEROW GAP FOR ACCESS

SHEET 11 OF 18

↑

7	FG	MM	CC	2025-01-13	Watercourse crossing added					
6	FG	MM	WB	2024-12-20	AC-AC Storage removed					
5	FG	MM	WB	2024-05-28	Minor amendments (note 1 removed)					
4	FG	MM	WB	2024-05-08	Minor amendments (note added)					
ISSUE					REVISION NOTES					
PURPOSE	PERMITTING	COORDINATES	OSGB 1936							
SCALE	1:500	@ A1	DATUM	N/A						
LAYOUT DWG	N/A	T.LAYOUT NO.	N/A							
PROJECT TITLE										
LEAFORD SOLAR										
DRAWING TITLE										
FIGURE 5 INFRASTRUCTURE LAYOUT ENLARGEMENT										
RES DRAWING NUMBER					REV					
05004-RES-LAY-DR-PT-005					7					
THIS DRAWING IS THE PROPERTY OF RENEWABLE ENERGY SYSTEMS LIMITED AND NO REPRODUCTION MAY BE MADE IN WHOLE OR IN PART WITHOUT PERMISSION										
										
BEAUFORT COURT, 800 FARM LANE, KINGS LANGLEY, HERTS WD4 8LR, UK TEL: +44 (0) 1932 290200 WWW.RES-GROUP.COM										

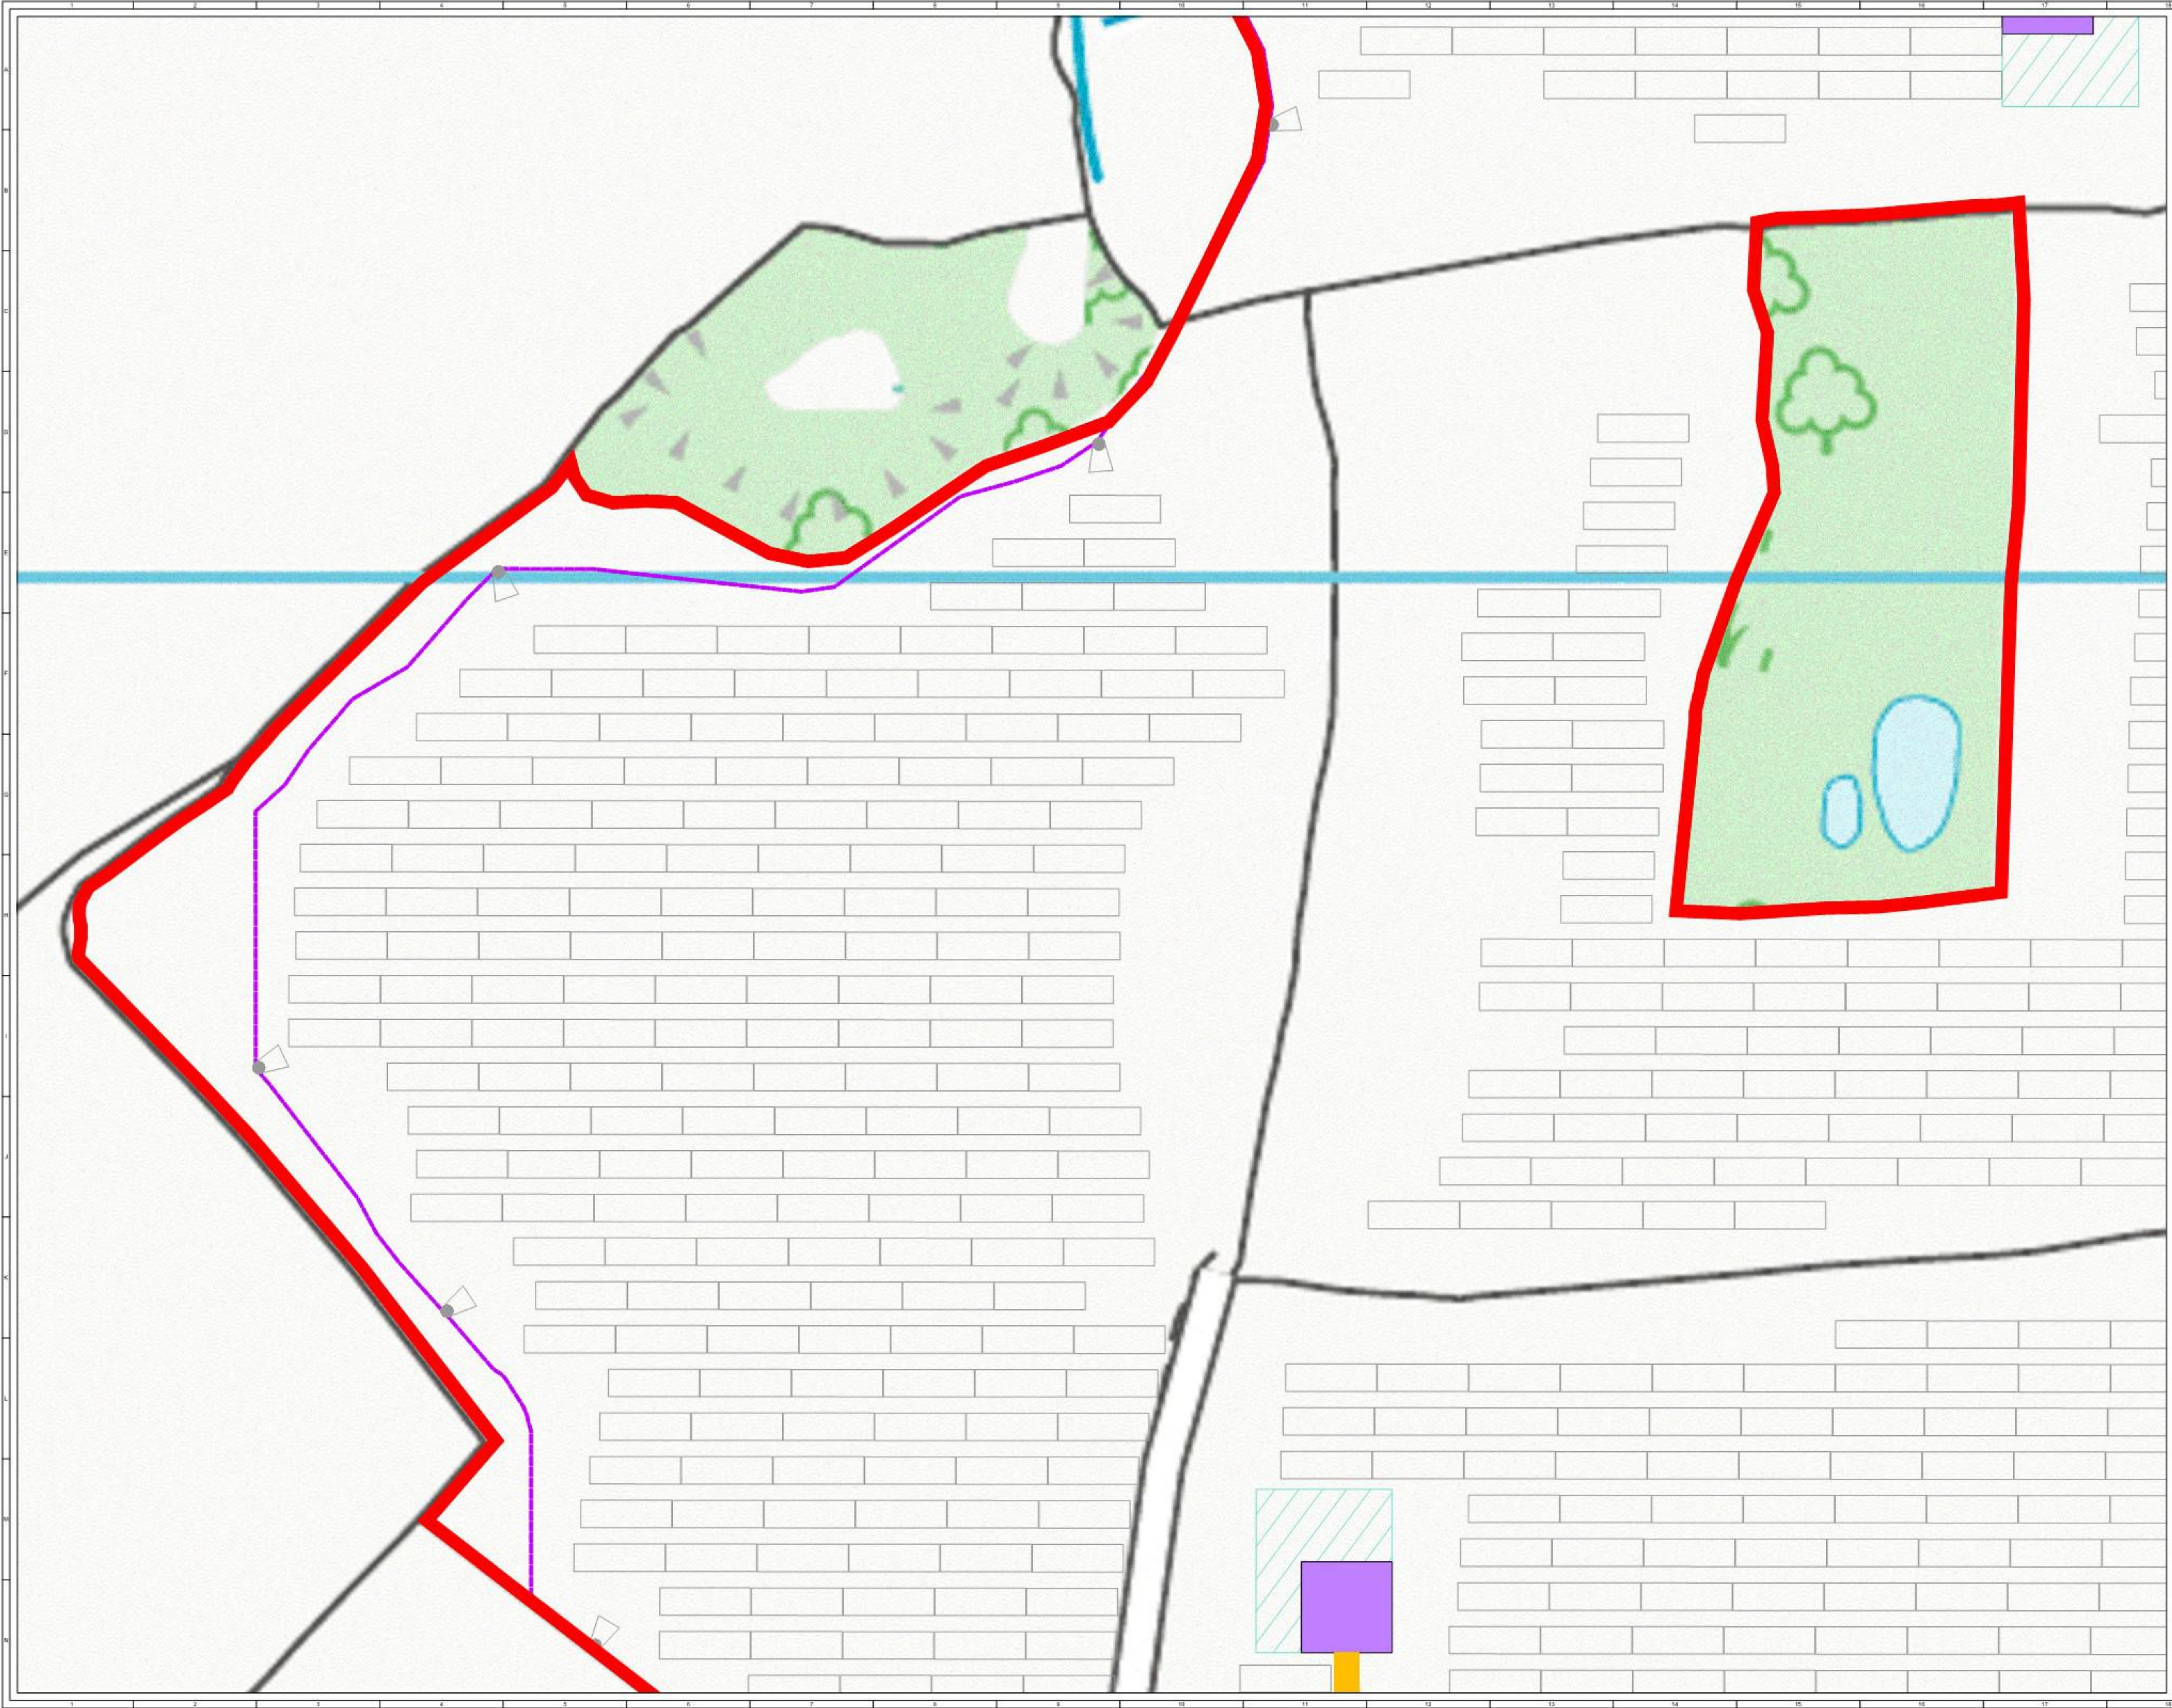

© CROWN COPYRIGHT. ALL RIGHTS RESERVED.
2024 LICENCE NUMBER 0100031673.

KEY:

- SITE BOUNDARY
(OUTSIDE OF LINE DENOTES BOUNDARY)
- EXCLUDED FROM SITE BOUNDARY
- PROPOSED ACCESS TRACK
- SOLAR PV ARRAY
- INVERTER & BATTERY STORAGE AREA
- HARDSTAND
- SUBSTATION COMPOUND
- TEMPORARY CONSTRUCTION COMPOUND
- FENCE LINE
- GATE (FENCE)
- WATERCOURSE CROSSING
- CCTV
- SITE ENTRANCE - VISIBILITY SPLAY
- PROPOSED ATTENUATION POND
- SPARES CONTAINERS
- NEW HEDGEROW GAP FOR ACCESS

SHEET 12 OF 18

↑

REV	DATE	BY	CHKD	APPD	REVISION NOTES
7	2025-01-13	MM	CS		Watercourse crossing added
6	2024-12-20	MM	WB		AC-AC Storage removed
5	2024-05-28	MM	WB		Minor amendments (note 1 removed)
4	2024-05-08	MM	WB		Minor amendments (note added)

ISSUE	DRAWN	CHKD	APPD	DATE	REVISION NOTES
PURPOSE	PERMITTING				COORDINATES
SCALE	1:500	@ A1			DATUM
LAYOUT DWG	N/A				T.LAYOUT NO.

PROJECT TITLE
LEAFORD SOLAR

DRAWING TITLE
FIGURE 5
INFRASTRUCTURE LAYOUT
ENLARGEMENT


RES DRAWING NUMBER
05004-RES-LAY-DR-PT-005

REV
7

THIS DRAWING IS THE PROPERTY OF RENEWABLE ENERGY SYSTEMS (LIMITED) AND NO REPRODUCTION MAY BE MADE IN WHOLE OR IN PART WITHOUT PERMISSION.

res

BEAUFORT COURT,
80-82 FARM LANE,
KINGS LANGLEY,
HERTS WD4 8LR, UK
TEL: +44 (0) 1932 593000
WWW.RES-GROUP.COM

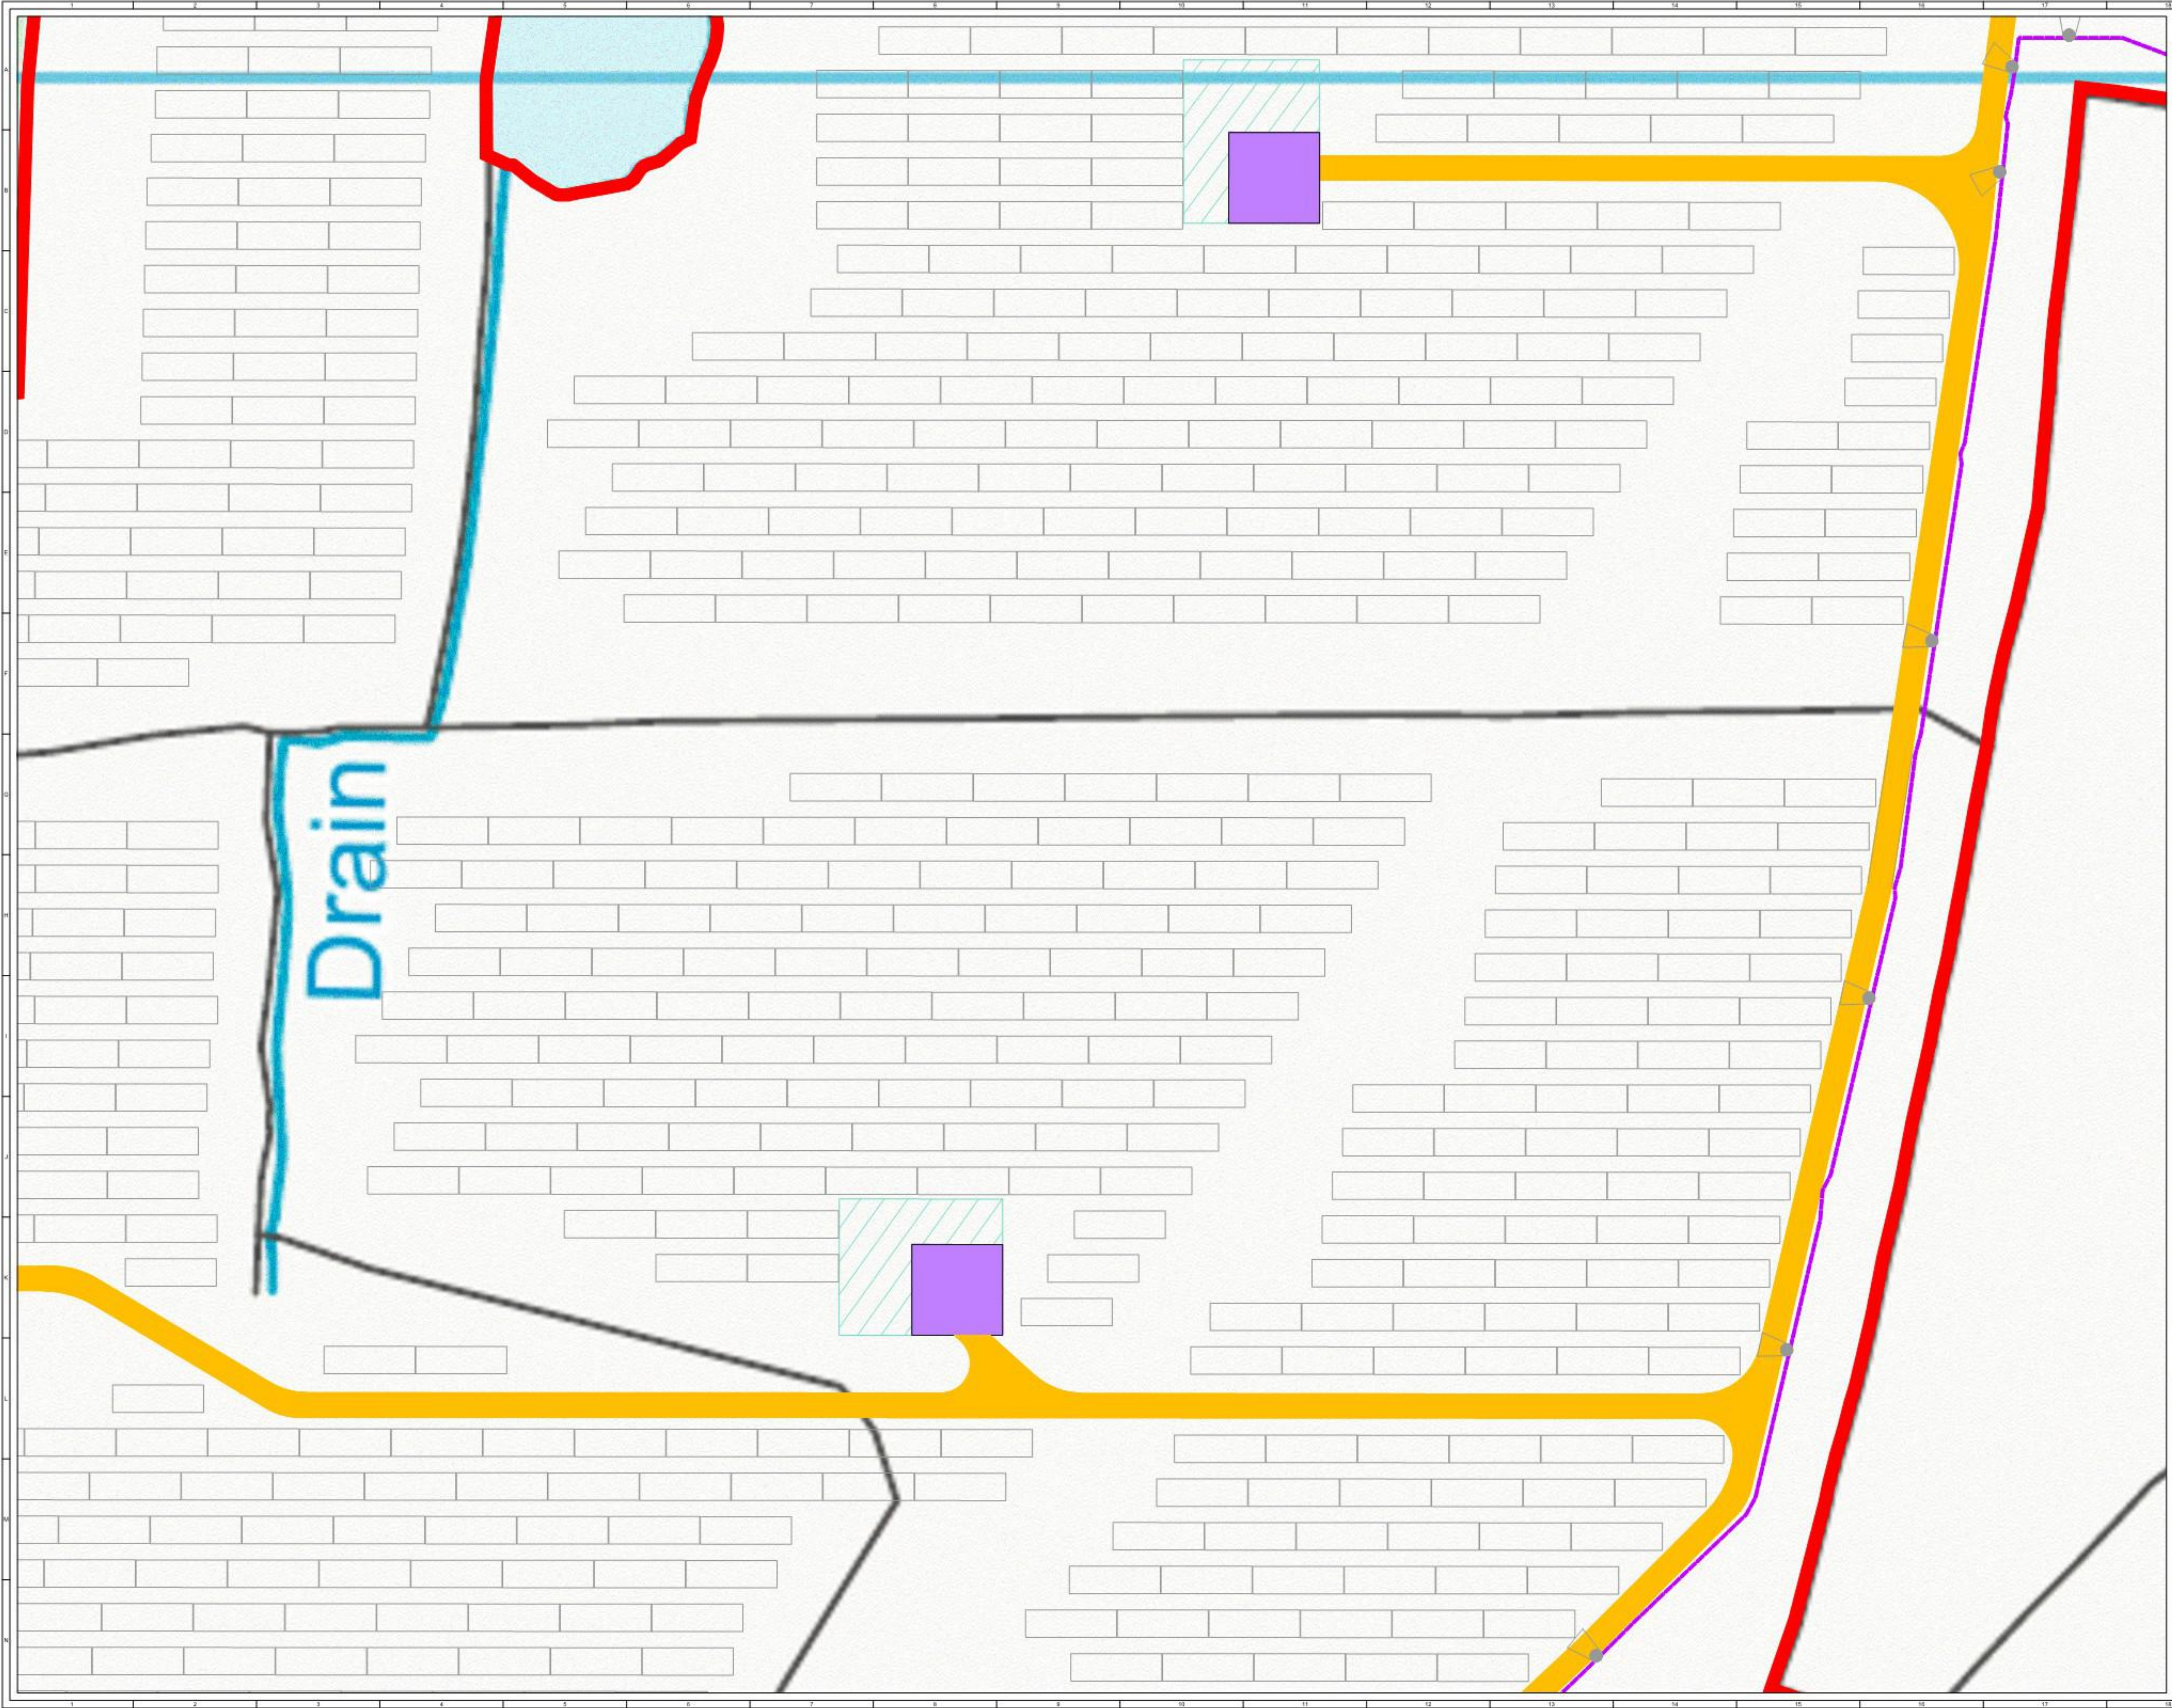


© CROWN COPYRIGHT. ALL RIGHTS RESERVED.
2024 LICENCE NUMBER 0100031673.

KEY:

- SITE BOUNDARY
(OUTSIDE OF LINE DENOTES BOUNDARY)
- EXCLUDED FROM SITE BOUNDARY
- PROPOSED ACCESS TRACK
- SOLAR PV ARRAY
- INVERTER & BATTERY STORAGE AREA
- HARDSTAND
- SUBSTATION COMPOUND
- TEMPORARY CONSTRUCTION COMPOUND
- FENCE LINE
- GATE (FENCE)
- WATERCOURSE CROSSING
- CCTV
- SITE ENTRANCE - VISIBILITY SPLAY
- PROPOSED ATTENUATION POND
- SPARES CONTAINERS
- NEW HEDGEROW GAP FOR ACCESS

SHEET 13 OF 18

7	FG	MM	CS	2025-01-13	Watercourse crossing added		
6	FG	MM	WB	2024-12-20	AC-AC Storage removed		
5	FG	MM	WB	2024-05-28	Minor amendments (note 1 removed)		
4	FG	MM	WB	2024-05-08	Minor amendments (note added)		
ISSUE					REVISION NOTES		
PURPOSE	PERMITTING		COORDINATES				
SCALE	1:500	@ A1	DATUM	N/A			
LAYOUT DWG	N/A		T.LAYOUT NO.	N/A			
PROJECT TITLE							
LEAFORD SOLAR							
DRAWING TITLE							
FIGURE 5 INFRASTRUCTURE LAYOUT ENLARGEMENT							
RES DRAWING NUMBER					REV		
05004-RES-LAY-DR-PT-005					7		
THIS DRAWING IS THE PROPERTY OF RENEWABLE ENERGY SYSTEMS (LIMITED) AND NO REPRODUCTION MAY BE MADE IN WHOLE OR IN PART WITHOUT PERMISSION							
			BEAUFORT COURT, 800 FARM LANE, KINGS LANGLEY, HERTS WD4 8LR, UK TEL: +44 (0) 1923 293200 WWW.RES-GROUP.COM				

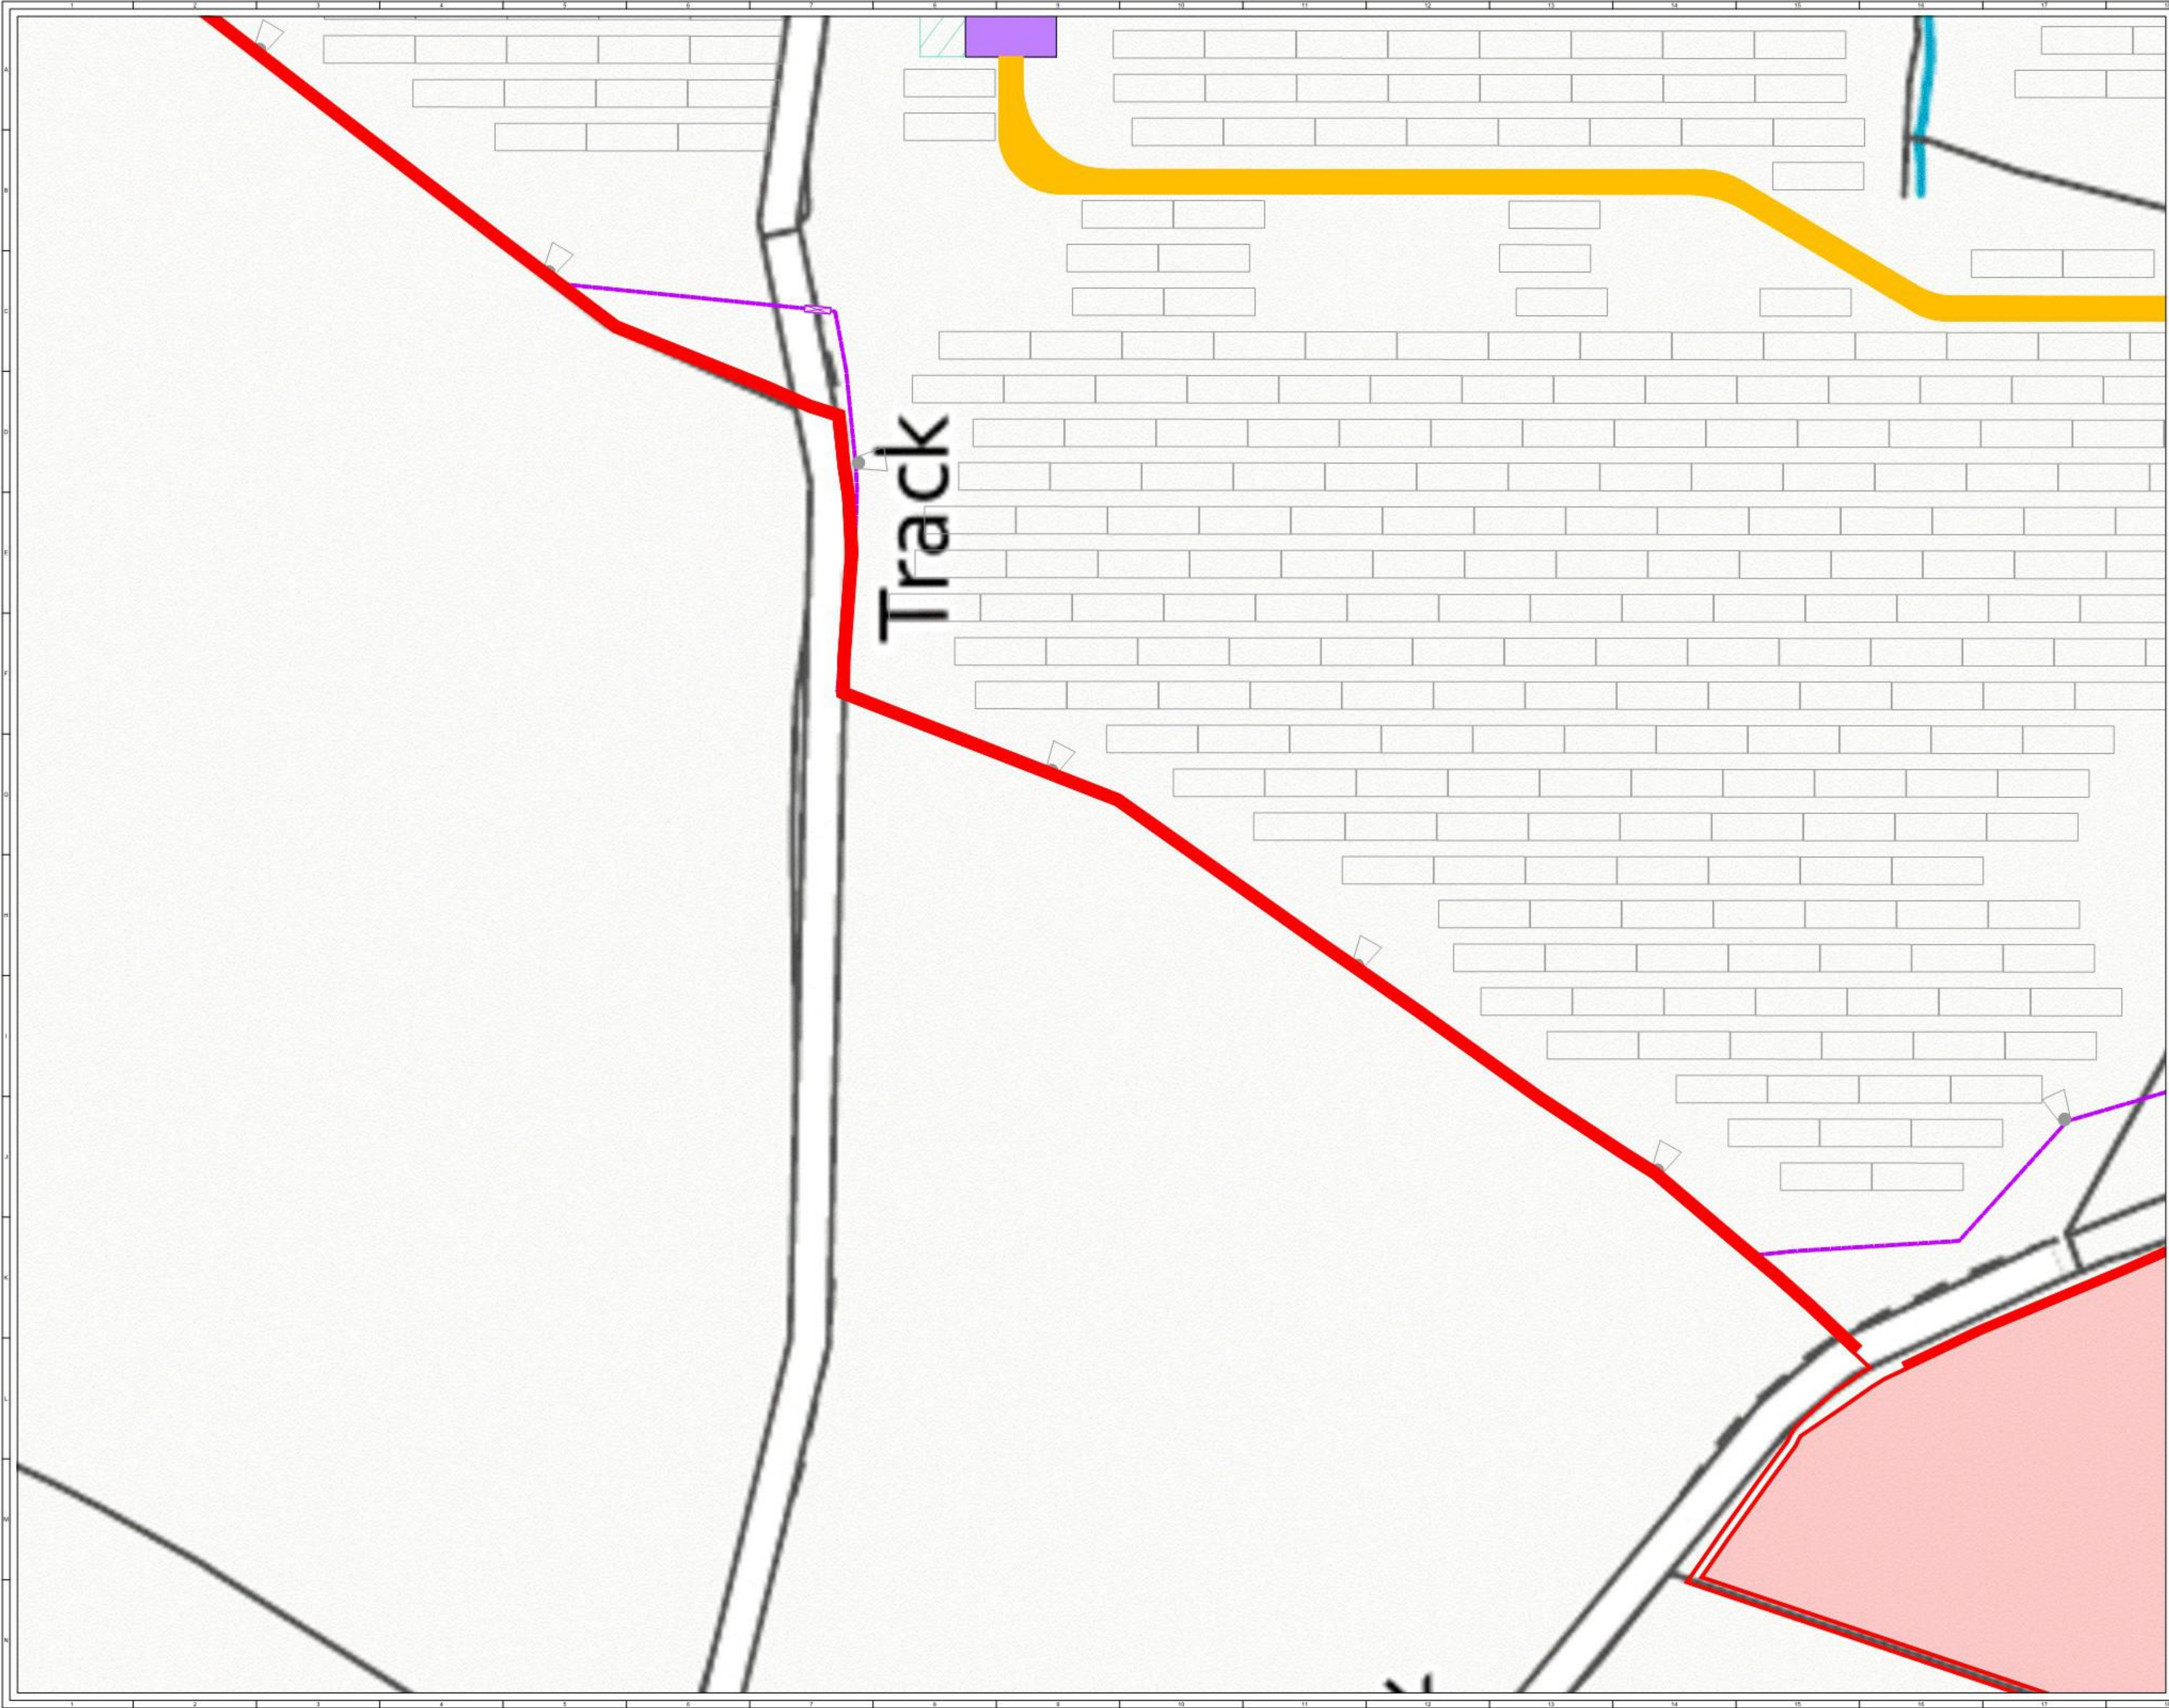

© CROWN COPYRIGHT. ALL RIGHTS RESERVED.
2024 LICENCE NUMBER 0100031673.


KEY:

- SITE BOUNDARY
(OUTSIDE OF LINE DENOTES BOUNDARY)
- EXCLUDED FROM SITE BOUNDARY
- PROPOSED ACCESS TRACK
- SOLAR PV ARRAY
- INVERTER & BATTERY STORAGE AREA
- HARDSTAND
- SUBSTATION COMPOUND
- TEMPORARY CONSTRUCTION COMPOUND
- FENCE LINE
- GATE (FENCE)
- WATERCOURSE CROSSING
- CCTV
- SITE ENTRANCE - VISIBILITY SPLAY
- PROPOSED ATTENUATION POND
- SPARES CONTAINERS
- NEW HEDGEROW GAP FOR ACCESS

SHEET 14 OF 18

↑

7	FG	MM	CS	2025-01-13	Watercourse crossing added		
6	FG	MM	WB	2024-12-20	AC-AC Storage removed		
5	FG	MM	WB	2024-05-28	Minor amendments (note 1 removed)		
4	FG	MM	WB	2024-05-08	Minor amendments (note added)		
ISSUE					REVISION NOTES		
PURPOSE				COORDINATES			
PERMITTING				OSGB 1936			
SCALE				DATUM			
1:500 @ A1				N/A			
LAYOUT DWG				T.LAYOUT NO.			
N/A				N/A			
PROJECT TITLE							
LEAFORD SOLAR							
DRAWING TITLE							
FIGURE 5 INFRASTRUCTURE LAYOUT ENLARGEMENT							
RES DRAWING NUMBER					REV		
05004-RES-LAY-DR-PT-005					7		
THIS DRAWING IS THE PROPERTY OF RENEWABLE ENERGY SYSTEMS LIMITED AND NO REPRODUCTION MAY BE MADE IN WHOLE OR IN PART WITHOUT PERMISSION							
							
BEAUFORT COURT, EGG FARM LANE, KINGS LANGLEY, HERTS WD4 8LR, UK TEL: +44 (0) 1923 293200 WWW.RES-GROUP.COM							

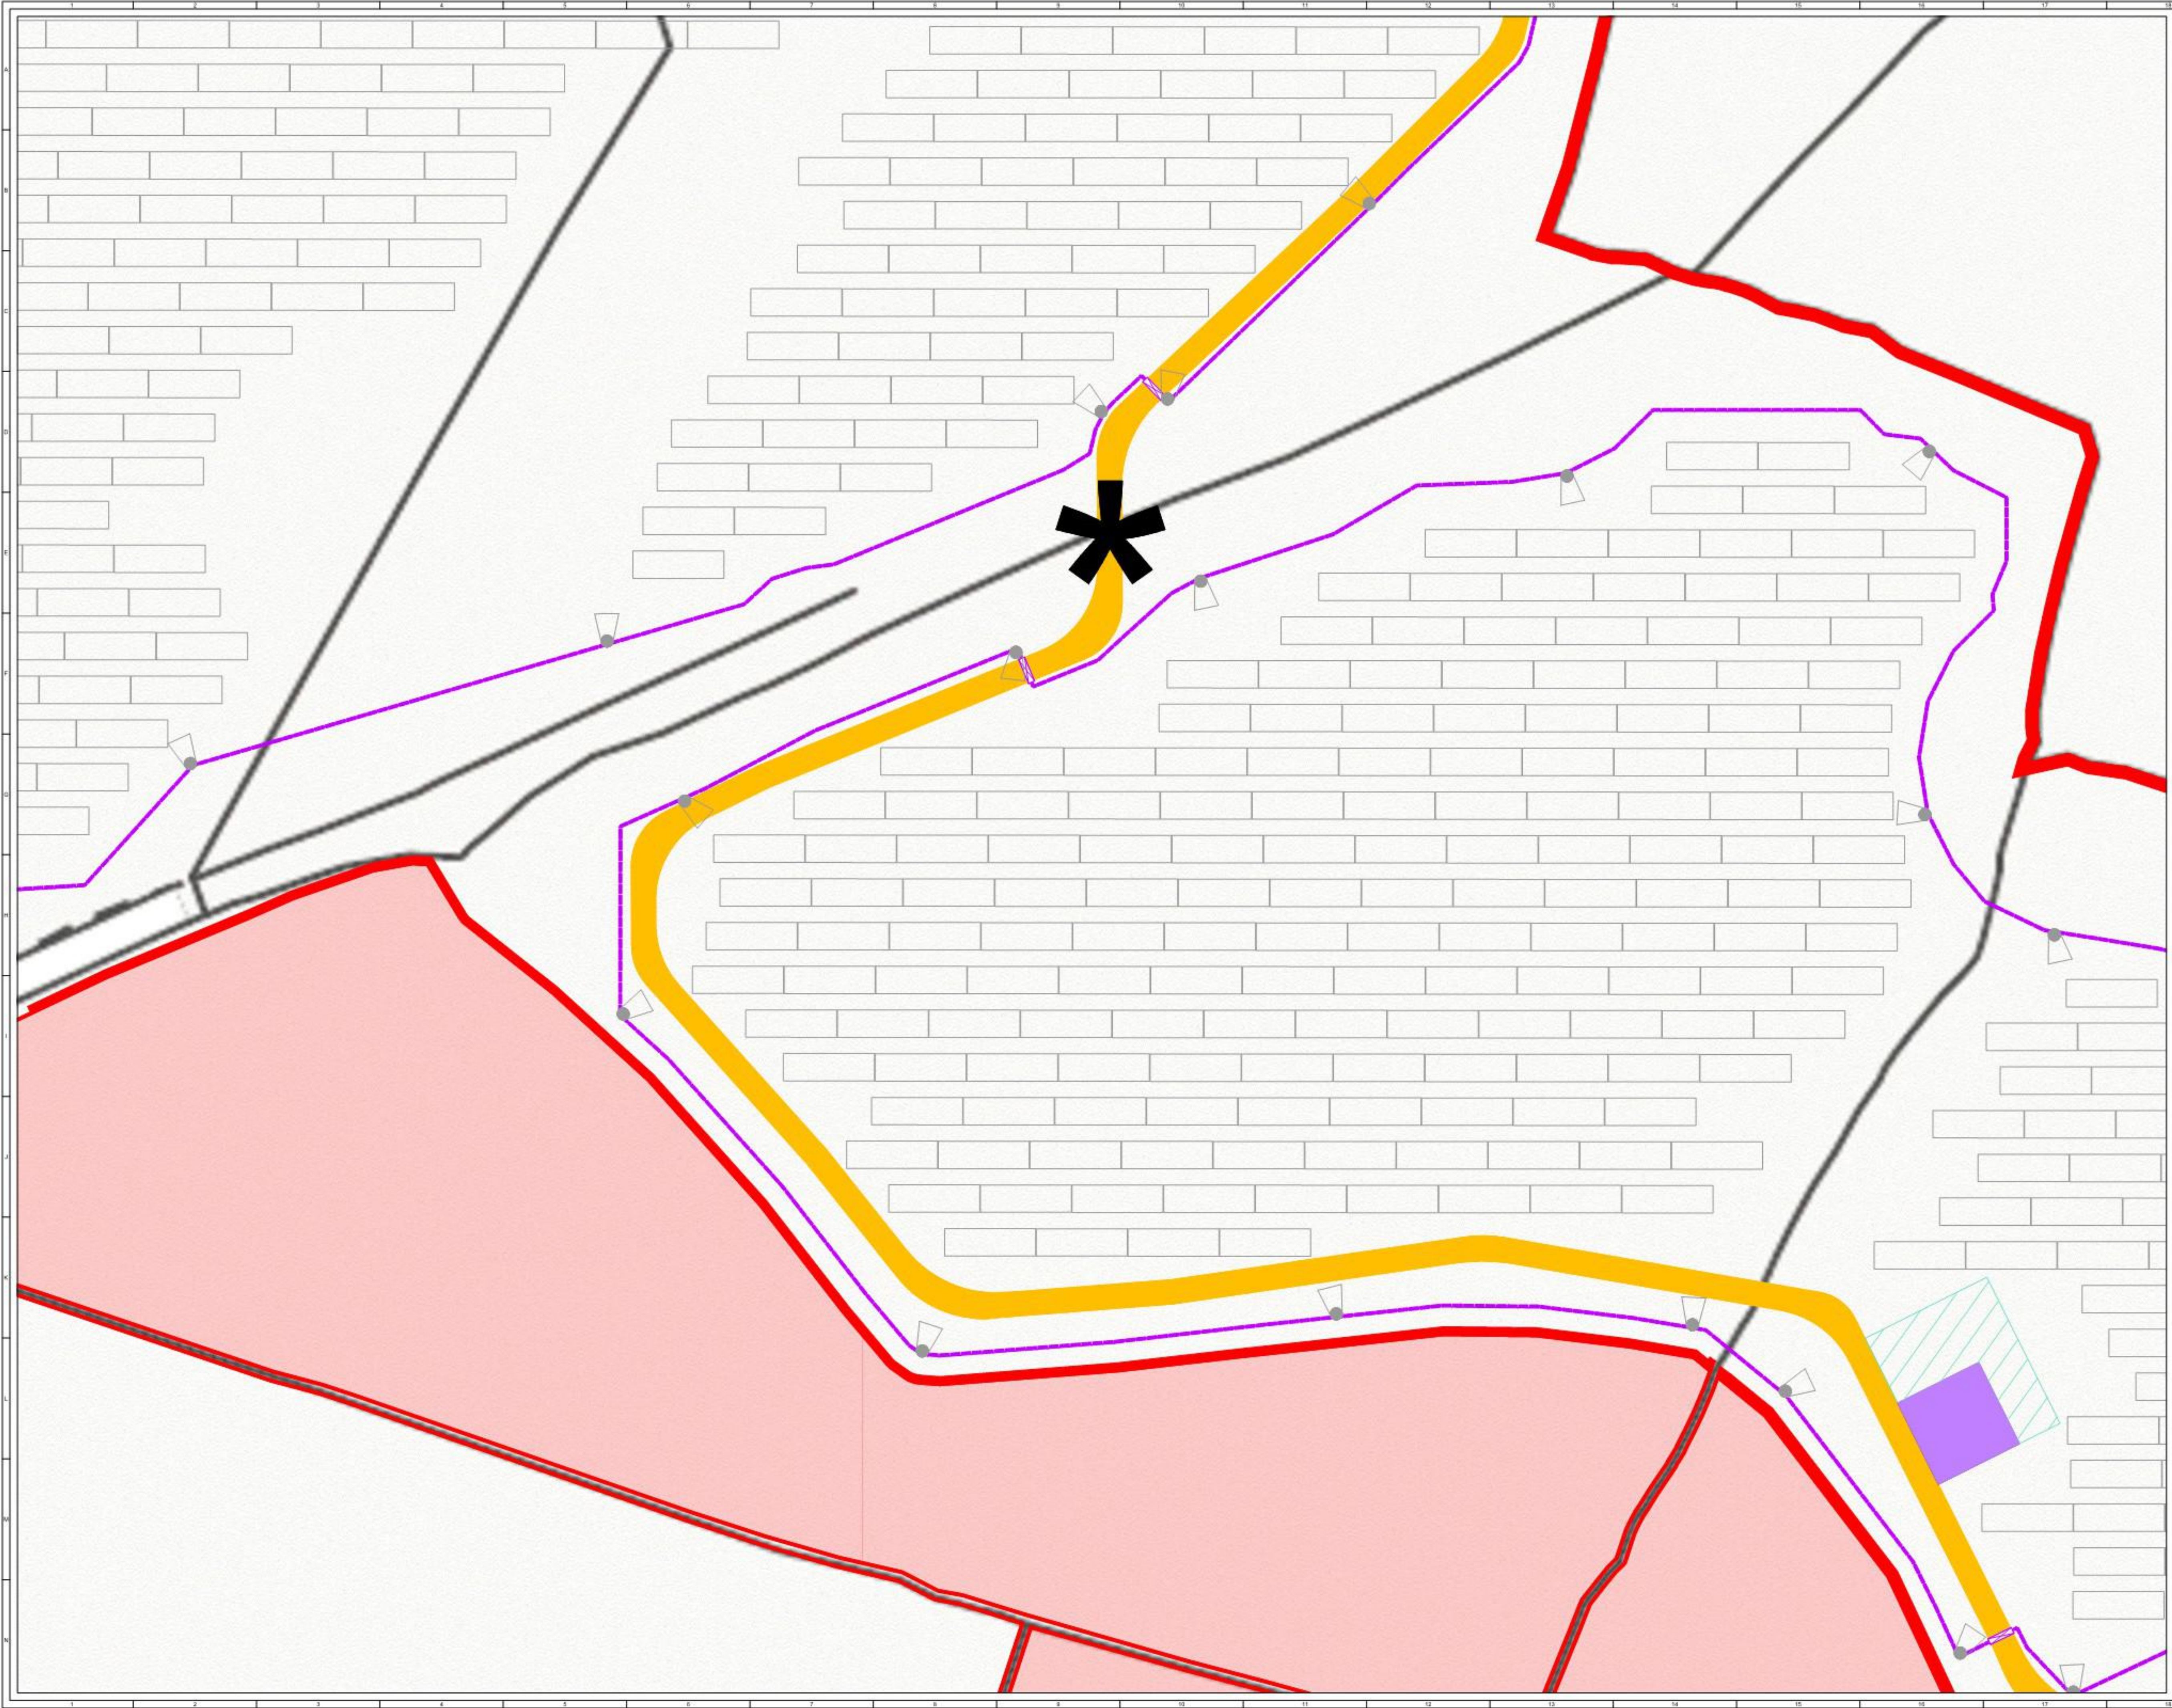

© CROWN COPYRIGHT, ALL RIGHTS RESERVED.
2024 LICENCE NUMBER 0100031673.


KEY:

- SITE BOUNDARY
(OUTSIDE OF LINE DENOTES BOUNDARY)
- EXCLUDED FROM SITE BOUNDARY
- PROPOSED ACCESS TRACK
- SOLAR PV ARRAY
- INVERTER & BATTERY STORAGE AREA
- HARDSTAND
- SUBSTATION COMPOUND
- TEMPORARY CONSTRUCTION COMPOUND
- FENCE LINE
- GATE (FENCE)
- WATERCOURSE CROSSING
- CCTV
- SITE ENTRANCE - VISIBILITY SPLAY
- PROPOSED ATTENUATION POND
- SPARES CONTAINERS
- NEW HEDGEROW GAP FOR ACCESS

SHEET 15 OF 18

↑

7	FB	MM	CS	2025-01-13	Watercourse crossing added			
6	FB	MM	WB	2024-12-20	AC-AC Storage removed			
5	FB	MM	WB	2024-05-28	Minor amendments (note 1 removed)			
4	FB	MM	WB	2024-05-08	Minor amendments (note added)			
ISSUE					REVISION NOTES			
PURPOSE			COORDINATES					
PERMITTING			OSGB 1936					
SCALE			DATUM					
1:500 @ A1			N/A					
LAYOUT DWG			T.LAYOUT NO.					
N/A			N/A					
PROJECT TITLE								
LEAFORD SOLAR								
DRAWING TITLE								
FIGURE 5 INFRASTRUCTURE LAYOUT ENLARGEMENT								
RES DRAWING NUMBER					REV			
05004-RES-LAY-DR-PT-005					7			
THIS DRAWING IS THE PROPERTY OF RENEWABLE ENERGY SYSTEMS LIMITED AND NO REPRODUCTION MAY BE MADE IN WHOLE OR IN PART WITHOUT PERMISSION								
res			BEAUFORT COURT, 800 FARM LANE, KINGS LANGLEY, HERTS WD4 8LR, UK TEL: +44 (0) 1932 290000 WWW.RES-GROUP.COM					

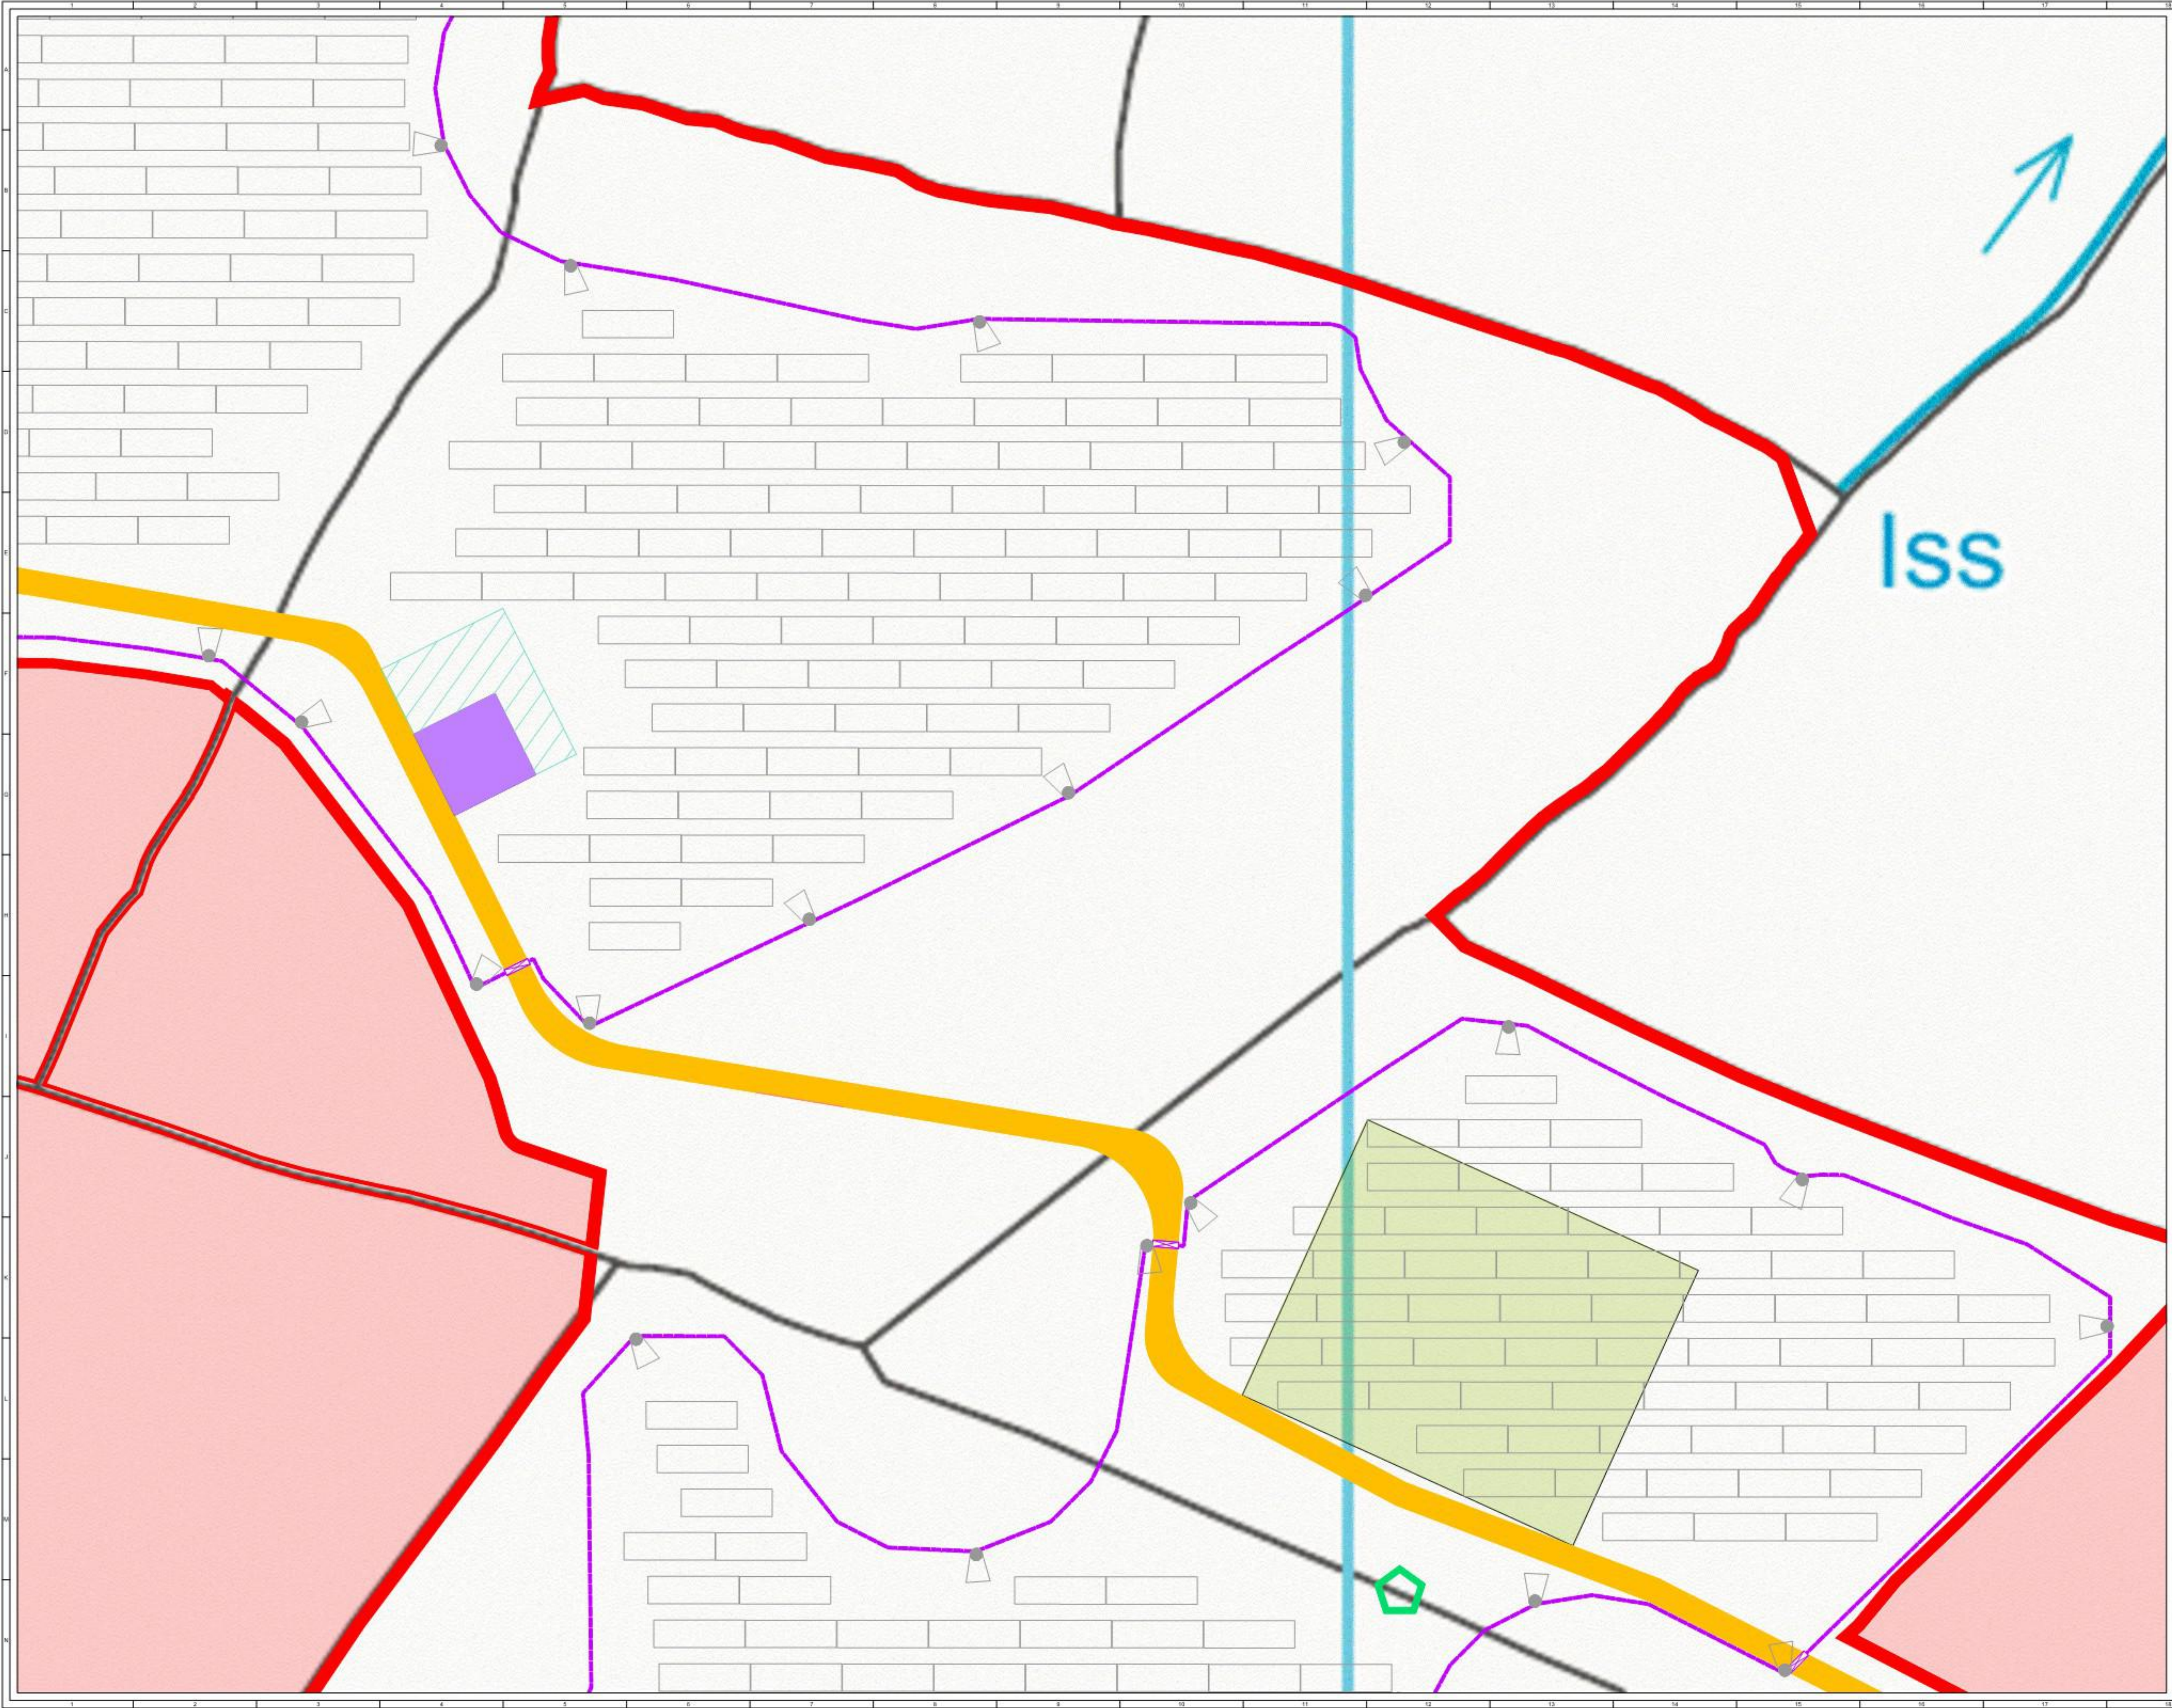


© CROWN COPYRIGHT. ALL RIGHTS RESERVED.
2024 LICENCE NUMBER 0100031673.

KEY:

- SITE BOUNDARY
(OUTSIDE OF LINE DENOTES BOUNDARY)
- EXCLUDED FROM SITE BOUNDARY
- PROPOSED ACCESS TRACK
- SOLAR PV ARRAY
- INVERTER & BATTERY STORAGE AREA
- HARDSTAND
- SUBSTATION COMPOUND
- TEMPORARY CONSTRUCTION COMPOUND
- FENCE LINE
- GATE (FENCE)
- WATERCOURSE CROSSING
- CCTV
- SITE ENTRANCE - VISIBILITY SPLAY
- PROPOSED ATTENUATION POND
- SPARES CONTAINERS
- NEW HEDGEROW GAP FOR ACCESS

SHEET 16 OF 18

J	FG	MM	CS	2025-01-13	Watercourse crossing added
K	FG	MM	WB	2024-12-20	AC-AC Storage removed
L	FG	MM	WB	2024-06-28	Minor amendments (note 1 removed)
M	FG	MM	WB	2024-05-08	Minor amendments (note added)
ISSUE	DRAWN	CHD	APPD	DATE	REVISION NOTES
PURPOSE	PERMITTING				COORDINATES OSGB 1936
SCALE	1:500	@ A1		DATUM	N/A
LAYOUT DWG	N/A			T.LAYOUT NO.	N/A
PROJECT TITLE LEAFORD SOLAR					
DRAWING TITLE FIGURE 5 INFRASTRUCTURE LAYOUT ENLARGEMENT					
RES DRAWING NUMBER 05004-RES-LAY-DR-PT-005					REV 7
THIS DRAWING IS THE PROPERTY OF RENEWABLE ENERGY SYSTEMS (LIMITED) AND NO REPRODUCTION MAY BE MADE IN WHOLE OR IN PART WITHOUT PERMISSION.					
				BEAUFORT COURT, 80-82 FARM LANE, KINGS LANGLEY, HERTS WD4 8LR, UK TEL: +44 (0) 1932 290000 WWW.RES-GROUP.COM	

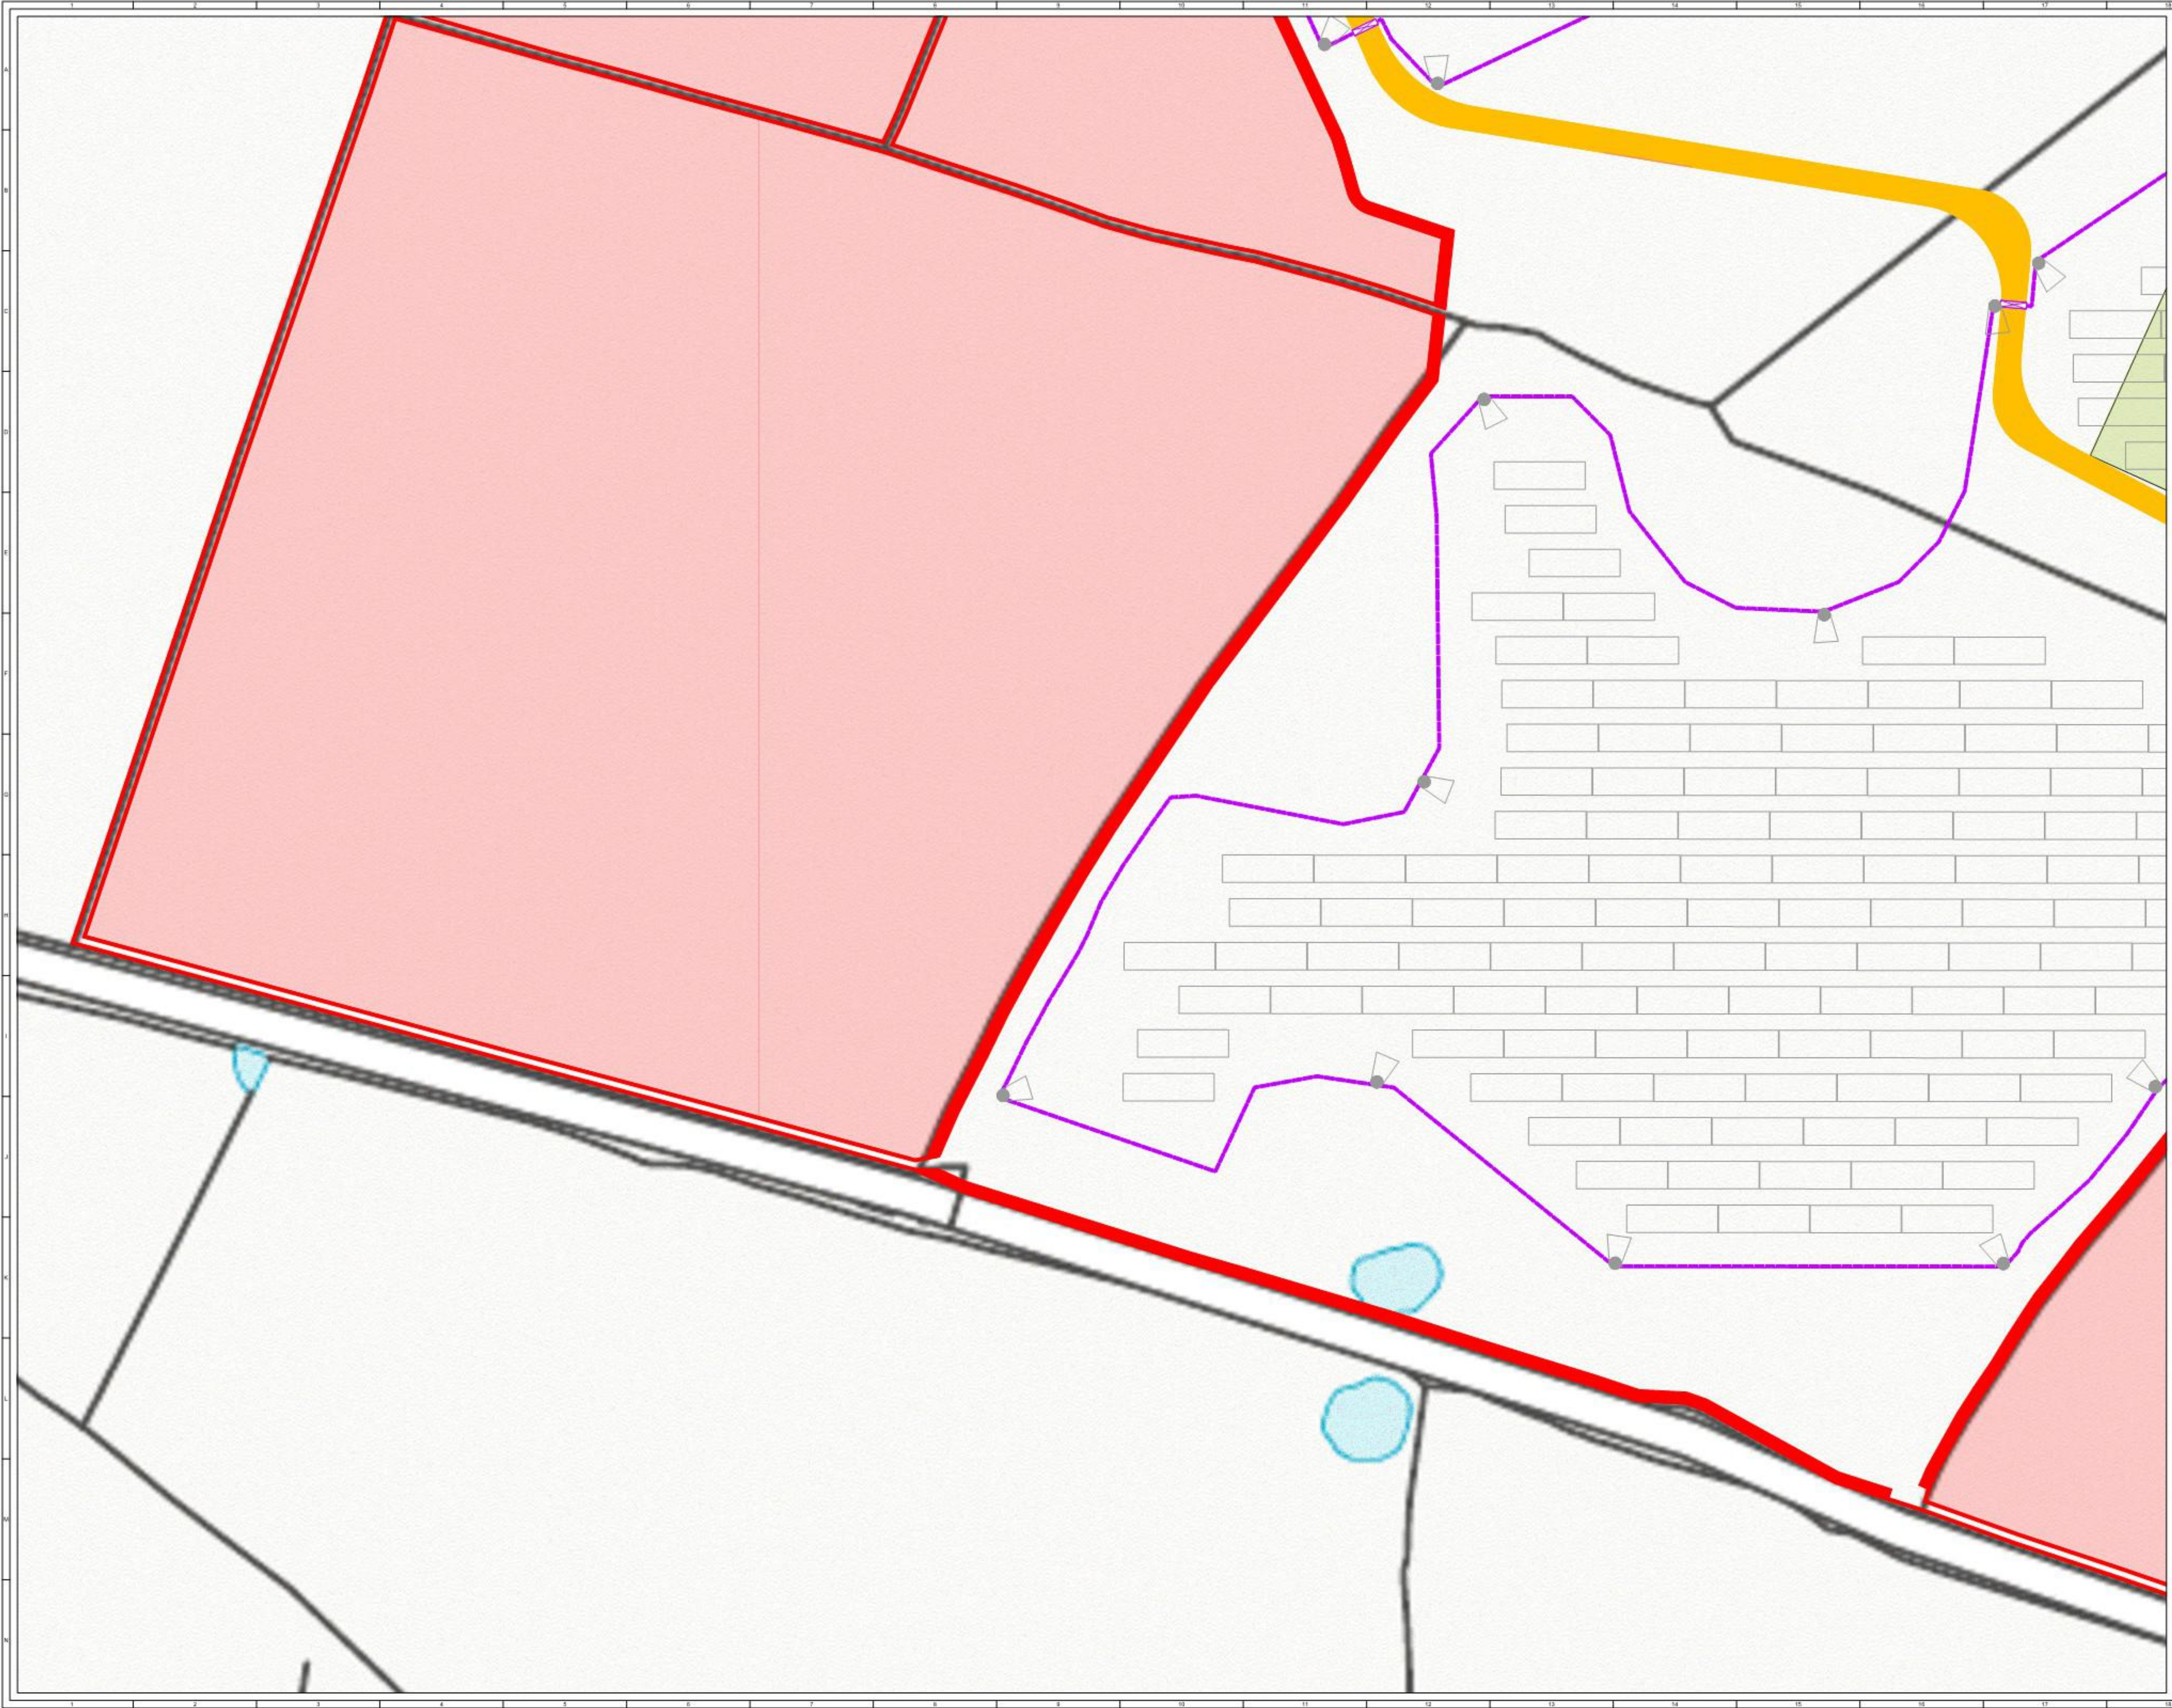

© CROWN COPYRIGHT. ALL RIGHTS RESERVED.
2024 LICENCE NUMBER 0100031673.


KEY:

- SITE BOUNDARY
(OUTSIDE OF LINE DENOTES BOUNDARY)
- EXCLUDED FROM SITE BOUNDARY
- PROPOSED ACCESS TRACK
- SOLAR PV ARRAY
- INVERTER & BATTERY STORAGE AREA
- HARDSTAND
- SUBSTATION COMPOUND
- TEMPORARY CONSTRUCTION COMPOUND
- FENCE LINE
- GATE (FENCE)
- WATERCOURSE CROSSING
- CCTV
- SITE ENTRANCE - VISIBILITY SPLAY
- PROPOSED ATTENUATION POND
- SPARES CONTAINERS
- NEW HEDGEROW GAP FOR ACCESS

SHEET 17 OF 18

↑

J	FG	MM	CS	2025-01-13	Watercourse crossing added
I	FG	MM	WB	2024-12-20	AC-AC Storage removed
H	FG	MM	WB	2024-05-28	Minor amendments (note 1 removed)
G	FG	MM	WB	2024-05-08	Minor amendments (note added)
ISSUE	DRAWN	CHD	APPD	DATE	REVISION NOTES
PURPOSE	PERMITTING				COORDINATES
SCALE	1:500	@ A1		DATUM	N/A
LAYOUT DWG	N/A			T.LAYOUT NO.	N/A
PROJECT TITLE					
LEAFORD SOLAR					
DRAWING TITLE					
FIGURE 5 INFRASTRUCTURE LAYOUT ENLARGEMENT					
RES DRAWING NUMBER					REV
05004-RES-LAY-DR-PT-005					7
THIS DRAWING IS THE PROPERTY OF RENEWABLE ENERGY SYSTEMS (LIMITED) AND NO REPRODUCTION MAY BE MADE IN WHOLE OR IN PART WITHOUT PERMISSION.					
					
BEAUFORT COURT, EGG FARM LANE, KINGS LANGLEY, HERTS WD4 8LR, UK TEL: +44 (0) 1932 293200 WWW.RES-GROUP.COM					

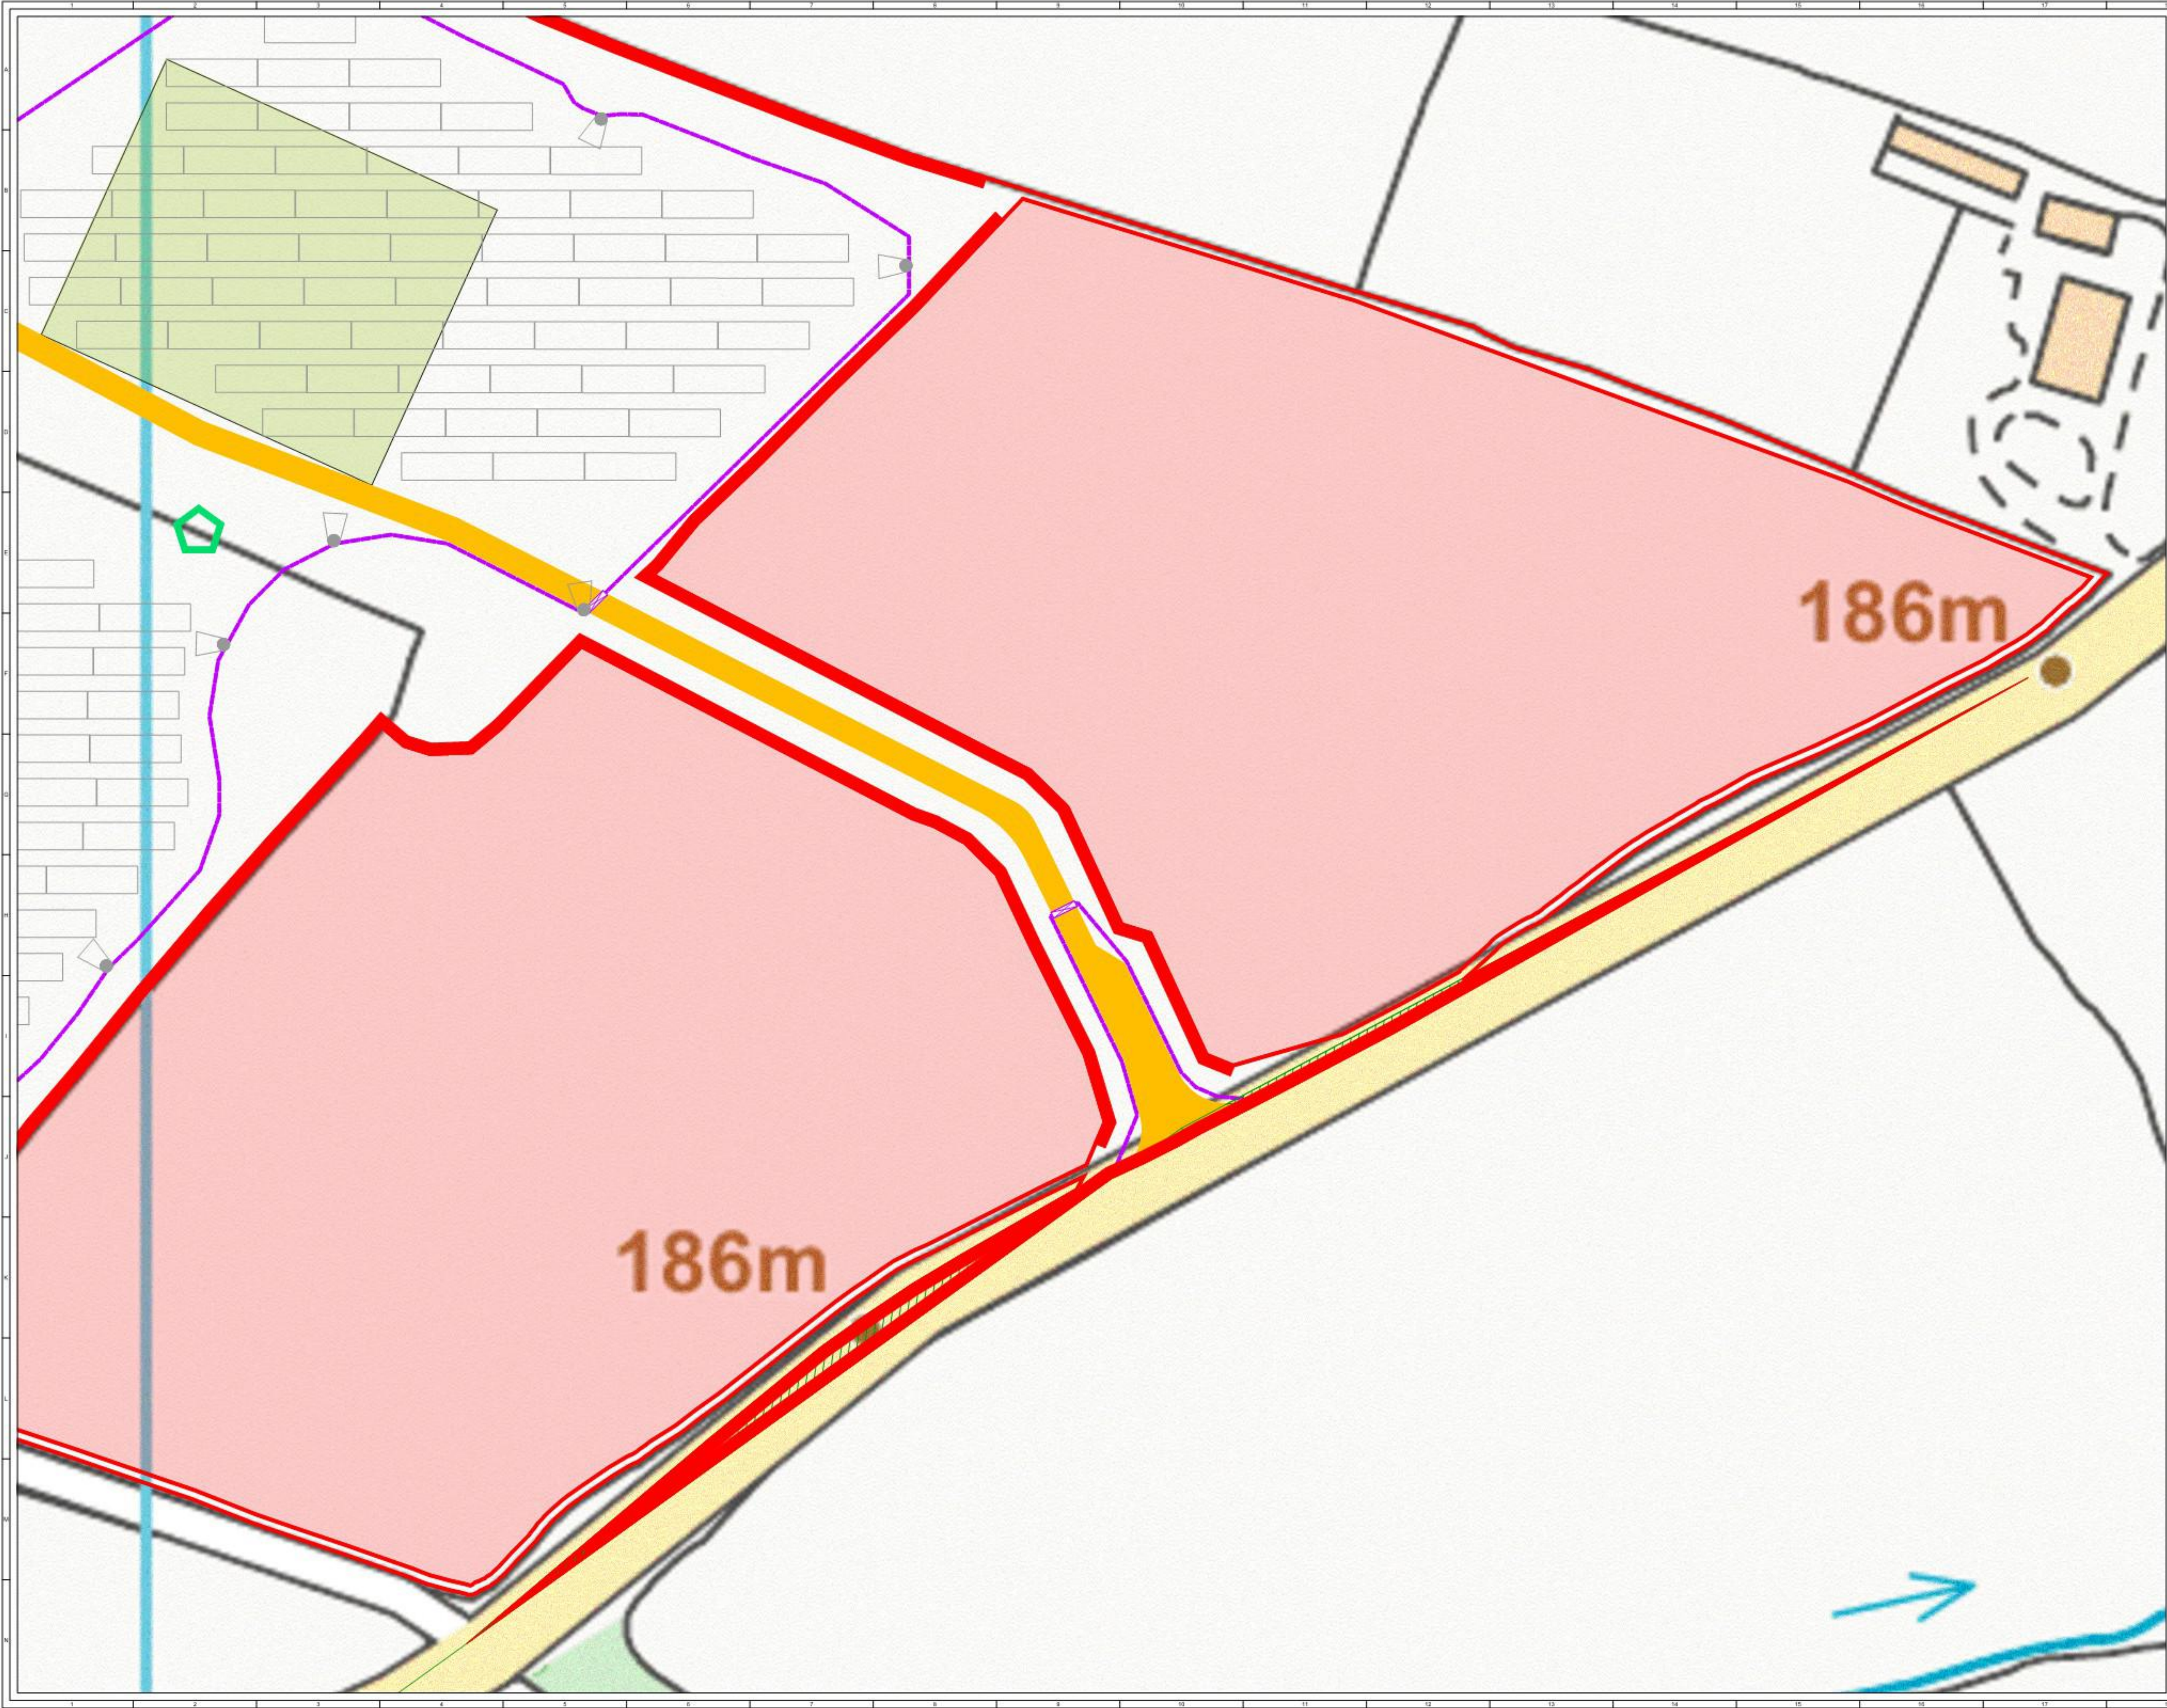

© CROWN COPYRIGHT. ALL RIGHTS RESERVED.
2024 LICENCE NUMBER 0100031673.

- KEY:
- SITE BOUNDARY
(OUTSIDE OF LINE DENOTES BOUNDARY)
 - EXCLUDED FROM SITE BOUNDARY
 - PROPOSED ACCESS TRACK
 - SOLAR PV ARRAY
 - INVERTER & BATTERY STORAGE AREA
 - HARDSTAND
 - SUBSTATION COMPOUND
 - TEMPORARY CONSTRUCTION COMPOUND
 - FENCE LINE
 - GATE (FENCE)
 - WATERCOURSE CROSSING
 - CCTV
 - SITE ENTRANCE - VISIBILITY SPLAY
 - PROPOSED ATTENUATION POND
 - SPARES CONTAINERS
 - NEW HEDGEROW GAP FOR ACCESS

SHEET 16 OF 18



6	FG	MM	CC	2025-01-13	Watercourse crossing added
5	FG	MM	WB	2024-12-20	AC-AC Storage removed
3	FG	MM	WB	2024-06-28	Minor amendments (note 1 removed)
4	FG	MM	WB	2024-05-08	Minor amendments (note added)
ISSUE				REVISIONS	
PURPOSE				COORDINATES	
PERMITTING				OSGB 1936	
SCALE				DATUM	
1:500 @ A1				N/A	
LAYOUT DWG				T.LAYOUT NO.	
N/A				N/A	
PROJECT TITLE					
LEAFORD SOLAR					
DRAWING TITLE					
FIGURE 5					
INFRASTRUCTURE LAYOUT					
ENLARGEMENT					
RES DRAWING NUMBER					
05004-RES-LAY-DR-PT-005					
THIS DRAWING IS THE PROPERTY OF RENEWABLE ENERGY SYSTEMS LIMITED AND NO REPRODUCTION MAY BE MADE IN WHOLE OR IN PART WITHOUT PERMISSION					



BEAUFORT COURT,
800 FARM LANE,
KINGS LANGLEY,
HERTS WD4 8LR, UK
TEL: +44 (0) 1923 293200
WWW.RES-GROUP.COM