




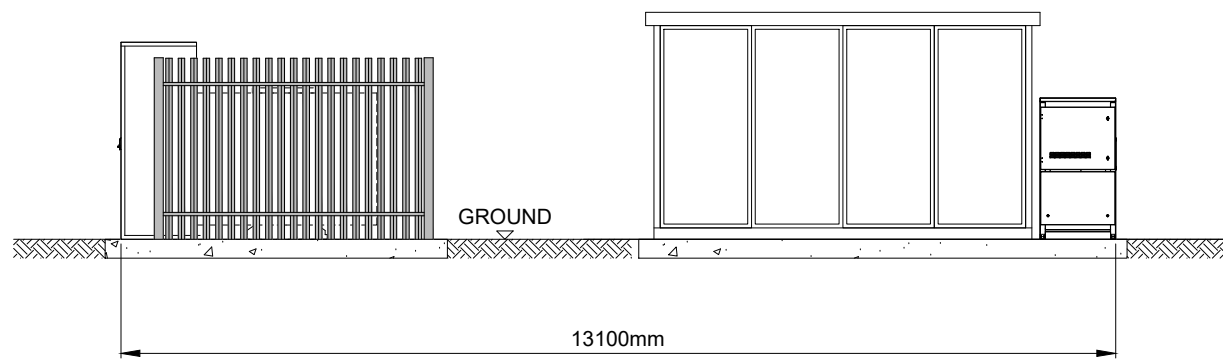


ELEVATION 'A'

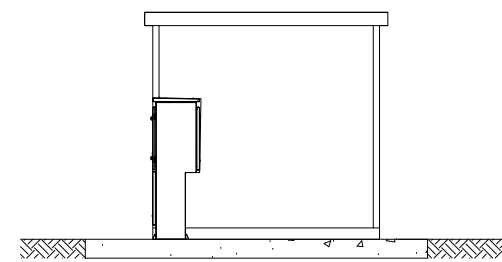


ELEVATION 'B'

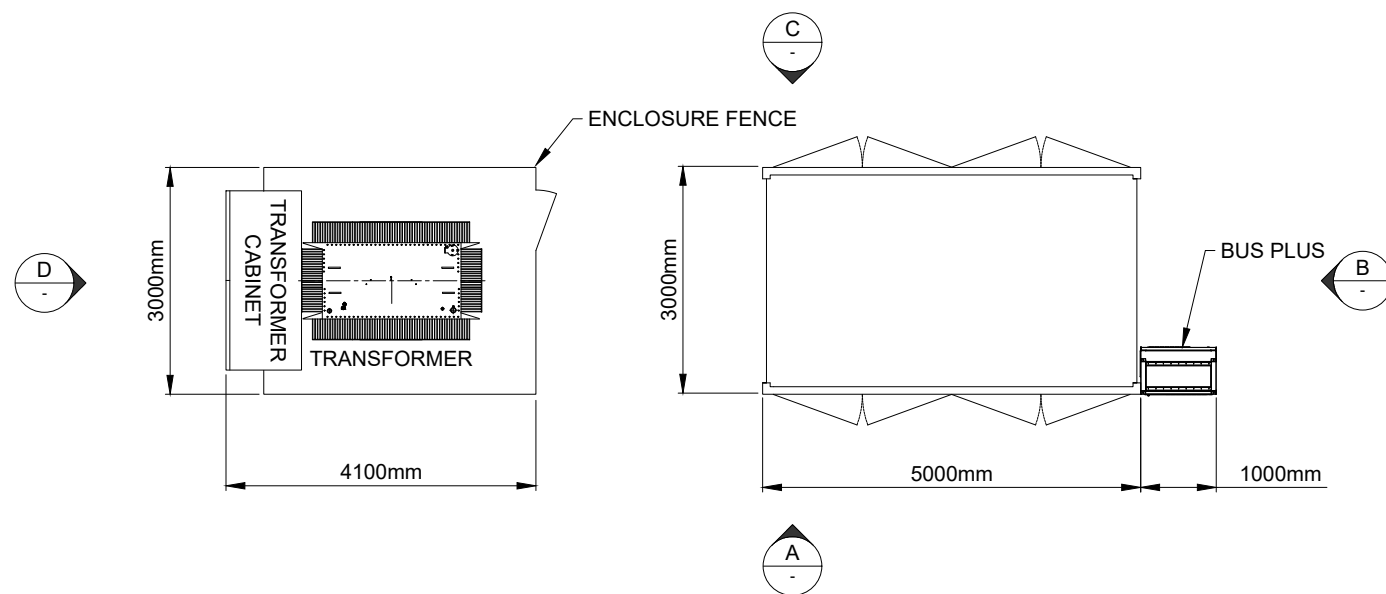

PLAN

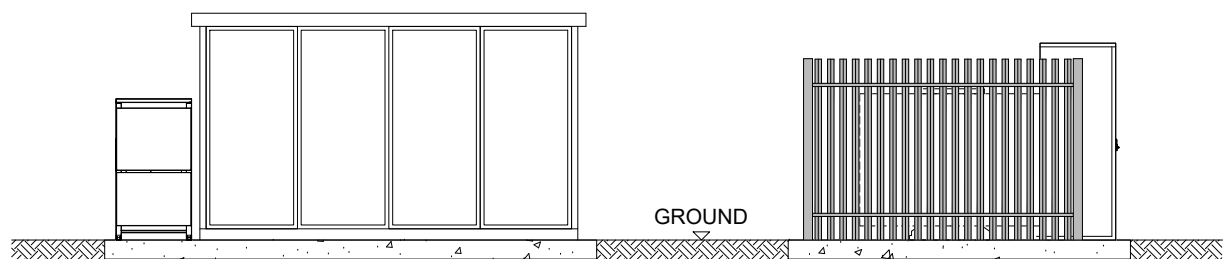

ELEVATION 'C'

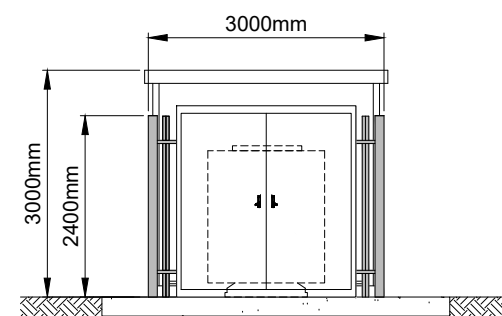

ELEVATION 'D'

OVERVIEW
SHEET 1 OF 4

3	FG	OO	WB	2024-05-28	Minor amendments (notes removed, elevations added)
2	FG	OO	WB	2024-05-08	Minor amendments (drawing title)
1	FG	OO	CC	2023-10-23	First Issue
ISSUE	DRAWN	CHKD	APPD	DATE	REVISION NOTES
PURPOSE					COORDINATES
PERMITTING					N/A
SCALE					DATUM
1:100 @A3					N/A
LAYOUT DRAWING					T-LAYOUT NO
N/A					N/A

PROJECT TITLE
LEAFORD SOLAR

DRAWING TITLE
FIGURE 10
INVERTER SUBSTATION

RES DRAWING NUMBER
05004-RES-SOL-DR-PT-003

REV
3

THIS DRAWING IS THE PROPERTY OF RENEWABLE ENERGY SYSTEMS LIMITED AND NO REPRODUCTION MAY BE MADE IN WHOLE OR IN PART WITHOUT PERMISSION

res

BEAUFORT COURT,
EGG FARM LANE,
KINGS LANGLEY,
HERTS WD4 8LR, UK
TEL +44 (0) 1923 299200
WWW.RES-GROUP.COM



INVERTER UNIT
SHEET 2 OF 4


3	FG	OO	WB	2024-05-28	Minor amendments (notes removed, elevations added)
2	FG	OO	WB	2024-05-08	Minor amendments (drawing title)
1	FG	OO	CC	2023-10-23	First Issue
ISSUE	DRAWN	CHKD	APPD	DATE	REVISION NOTES
PURPOSE PERMITTING					COORDINATES N/A
SCALE 1:50 @A3					DATUM N/A
LAYOUT DRAWING N/A					T-LAYOUT NO N/A
PROJECT TITLE LEAFORD SOLAR ----					
DRAWING TITLE FIGURE 10 INVERTER SUBSTATION					
RES DRAWING NUMBER 05004-RES-SOL-DR-PT-003					REV 3
THIS DRAWING IS THE PROPERTY OF RENEWABLE ENERGY SYSTEMS LIMITED AND NO REPRODUCTION MAY BE MADE IN WHOLE OR IN PART WITHOUT PERMISSION					
res BEAUFORT COURT, EGG FARM LANE, KINGS LANGLEY, HERTS WD4 8LR. UK TEL +44 (0) 1923 299200 WWW.RES-GROUP.COM					



TRANSFORMER UNIT
SHEET 3 OF 4

3	FG	OO	WB	2024-05-28	Minor amendments (notes removed, elevations added)
2	FG	OO	WB	2024-05-08	Minor amendments (drawing title)
1	FG	OO	CC	2023-10-23	First Issue
ISSUE	DRAWN	CHKD	APPD	DATE	REVISION NOTES
PURPOSE					COORDINATES
PERMITTING					N/A
SCALE					DATUM
1:50 @A3					N/A
LAYOUT DRAWING					T-LAYOUT NO
N/A					N/A
PROJECT TITLE					
LEAFORD SOLAR					

DRAWING TITLE					
FIGURE 10					
INVERTER SUBSTATION					
RES DRAWING NUMBER					REV
05004-RES-SOL-DR-PT-003					3
THIS DRAWING IS THE PROPERTY OF RENEWABLE ENERGY SYSTEMS LIMITED AND NO REPRODUCTION MAY BE MADE IN WHOLE OR IN PART WITHOUT PERMISSION					
res					
BEAUFORT COURT, EGG FARM LANE, KINGS LANGLEY, HERTS WD4 8LR. UK TEL +44 (0) 1923 299200 WWW.RES-GROUP.COM					

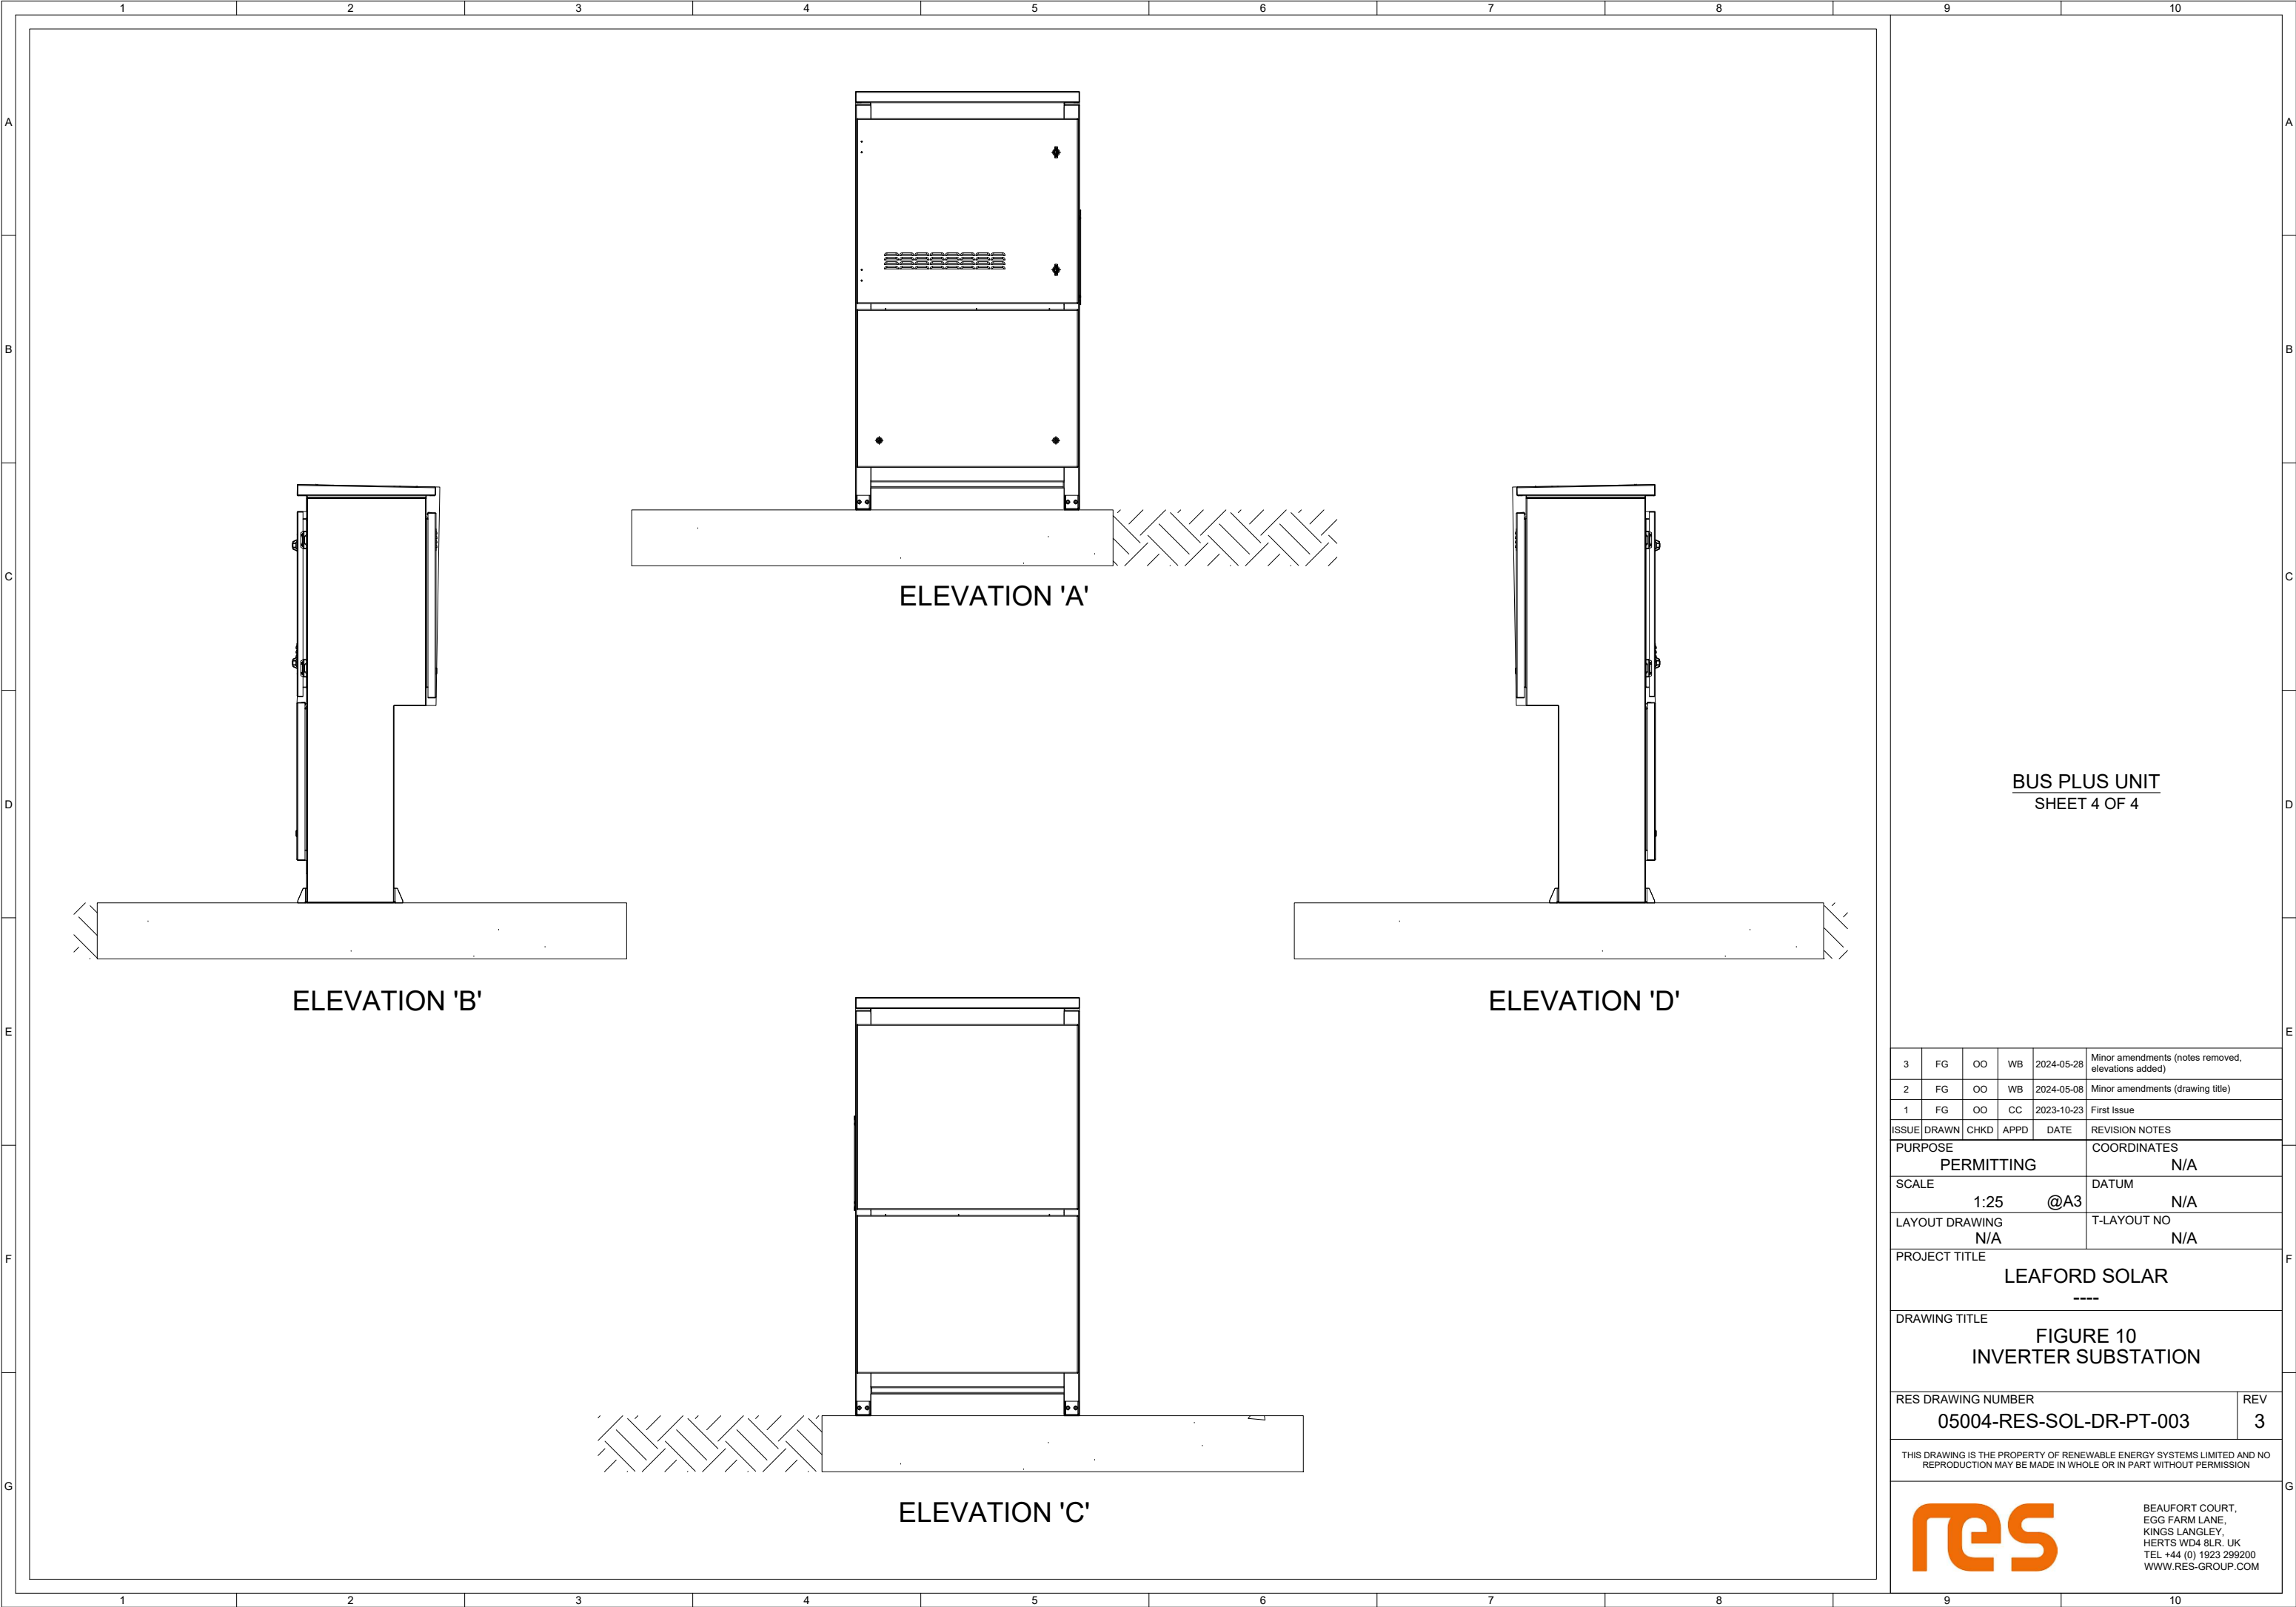

BUS PLUS UNIT
SHEET 4 OF 4

3	FG	OO	WB	2024-05-28	Minor amendments (notes removed, elevations added)
2	FG	OO	WB	2024-05-08	Minor amendments (drawing title)
1	FG	OO	CC	2023-10-23	First Issue
ISSUE	DRAWN	CHKD	APPD	DATE	REVISION NOTES
PURPOSE PERMITTING					COORDINATES N/A
SCALE 1:25 @A3					DATUM N/A
LAYOUT DRAWING N/A					T-LAYOUT NO N/A

PROJECT TITLE
LEAFORD SOLAR

DRAWING TITLE
FIGURE 10
INVERTER SUBSTATION

RES DRAWING NUMBER 05004-RES-SOL-DR-PT-003	REV 3
---	----------

THIS DRAWING IS THE PROPERTY OF RENEWABLE ENERGY SYSTEMS LIMITED AND NO REPRODUCTION MAY BE MADE IN WHOLE OR IN PART WITHOUT PERMISSION



BEAUFORT COURT,
EGG FARM LANE,
KINGS LANGLEY,
HERTS WD4 8LR. UK
TEL +44 (0) 1923 299200
WWW.RES-GROUP.COM